


H-67-280

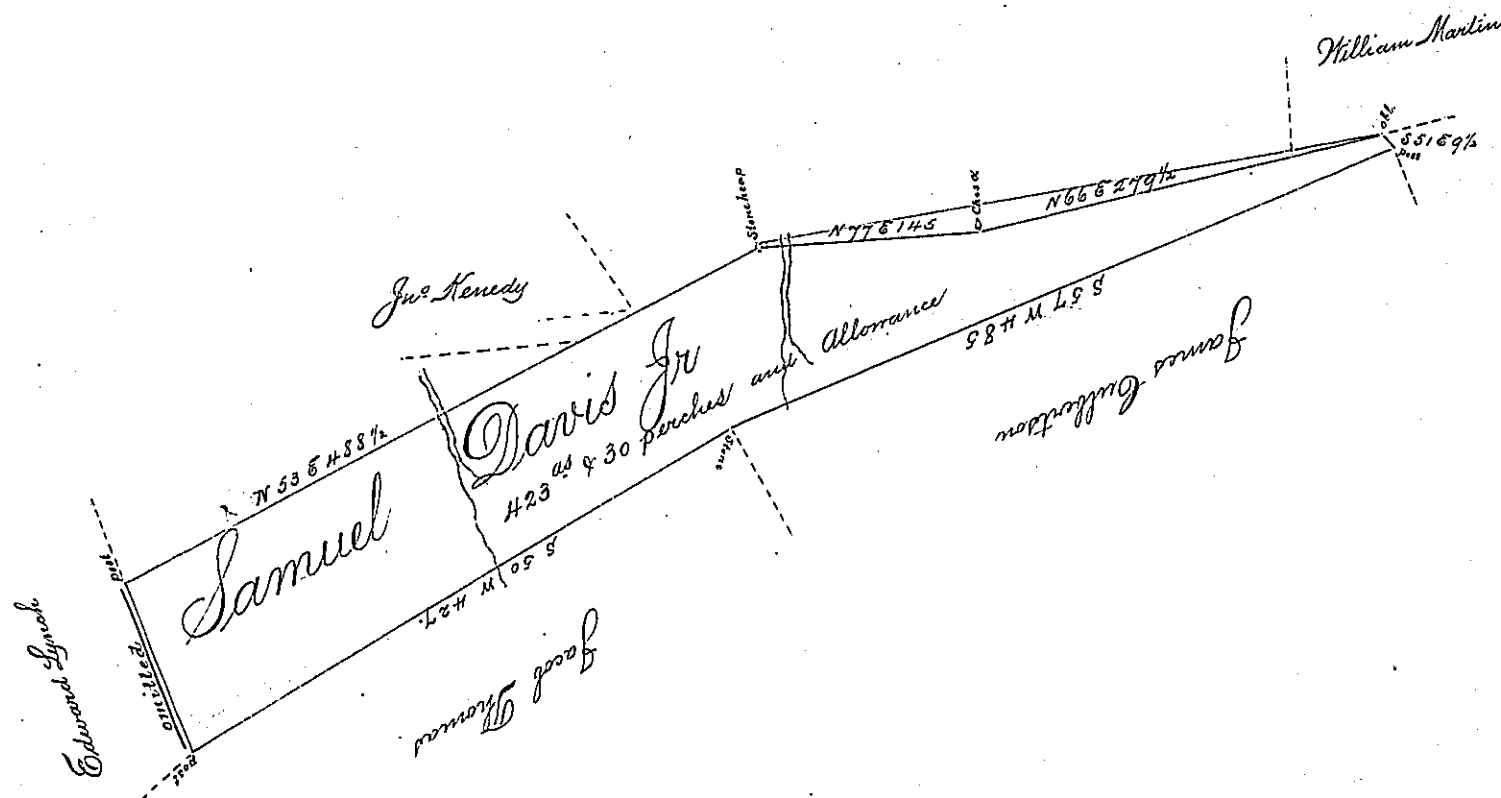

The Draught of a tract of Land situate in Toboyme township Cumberland—
 Containing four Hundred & twenty three Acres and 30 perches and Allowance of six
 percent for Roads &c Surveyed July ~~1794~~ Pursuance of a Warrant granted
 to Samuel Davis Jr Dated Jan'y 28th 1794

p^r Sam Lyow D.S.

To Daniel Broadhead Esq }
 Surveyor General of Pennsylvania }

IN TESTIMONY that the above is a copy of the original remaining on file in the Department of
 Internal Affairs of Pennsylvania, made conformably to an Act of Assembly
 approved the 16th day of February, 1833, I have hereunto set my Hand
 and caused the Seal of said Department to be affixed at Harrisburg, this

fifth day of April 1898.

James W. Latta
 Secretary of Internal Affairs.

