


First courses up the run

527N	20
81W	20
537N	23
511E	8
530N	20
510N	21½
540E	11½
124 Perches	

Second Courses up the run

South	16
548N	11½
330¾E	36
587¾E	17½
81 Perches	

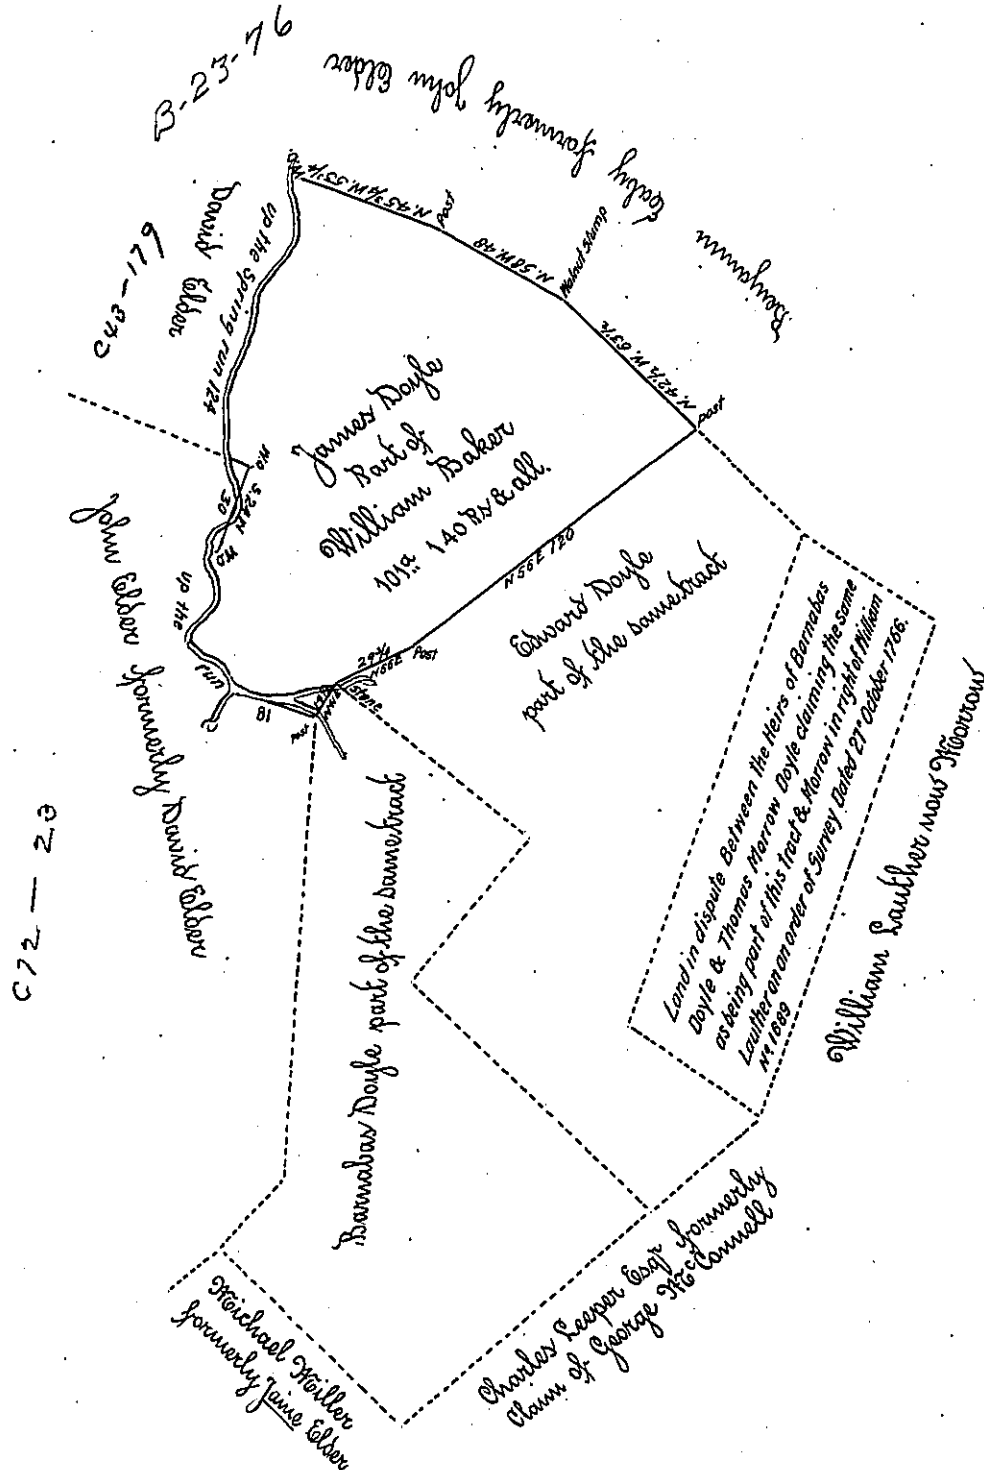

A Draft of part of a tract of land situate in Fannet Township Franklin County (formerly Cumberland County) containing one hundred and one Acres and one hundred and forty perches & allowance of six 7/8 Cent for Roads &c. Being part of a tract of 353¼ including the part in dispute as represented which part contains 53¼ & all. Surveyed in pursuance of an order of Survey granted William Baker for 300 bearing date the 23rd day of June 1767. 56:3951. Resurveyed and laid off the above the 9th day of April 1816. for James Doyle

To Samuel Cochran Esq }
Surveyor General }

Arch^d Fleming D.D

IN TESTIMONY that the above is a copy of the original remaining on file in the Department of Internal Affairs of Pennsylvania, made conformably to an Act of Assembly approved the 16th day of February, 1833, I have hereunto set my Hand and caused the Seal of said Department to be affixed at Harrisburg, this ninth day of August 1905.

Goac R. Brown
Secretary of Internal Affairs.