


Lancaster Turnpike Road or High Street continued

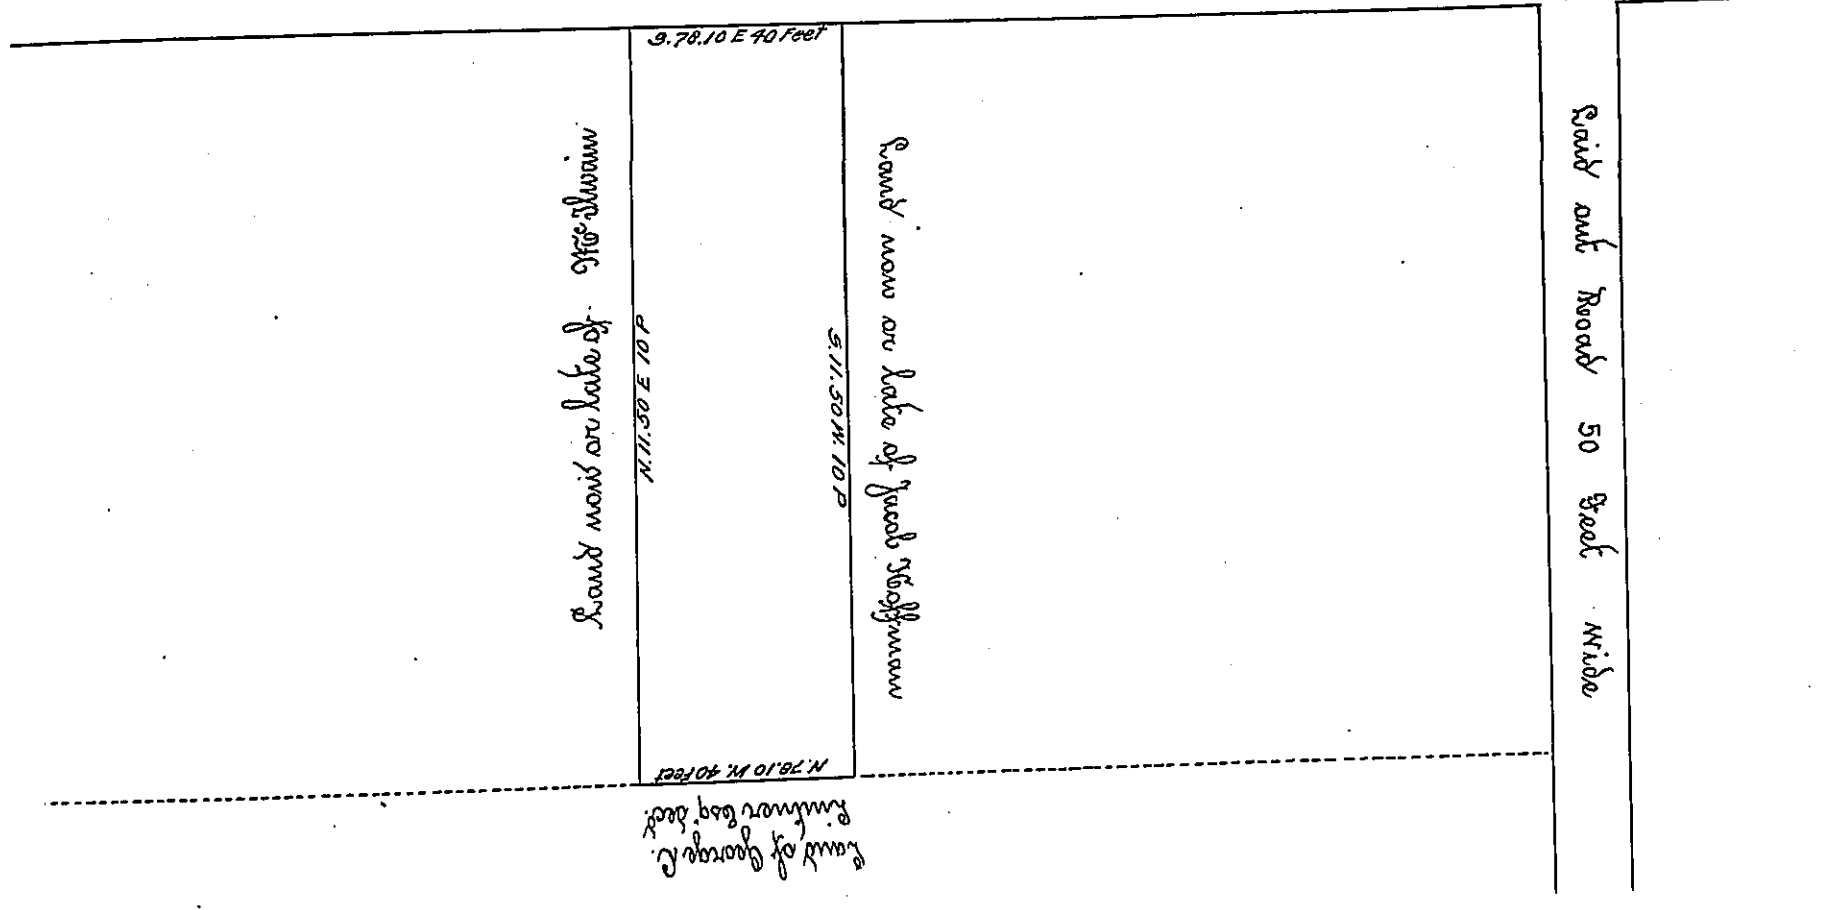

In pursuance of a warrant dated the 10th day of March A.D. 1831 Surveyed the 26th day of March 1831 unto Shadrack H. Dawson and William C. Ashton Guardians of the minor Children of George C. Lintner Esquire deceased in trust &c. The within tract of Land whereon an actual resident Settlement and improvement has been made prior to the Year 1814 Situate in Blockley Township in the County of Philadelphia Containing twenty four perches and twenty eight Hundredths


Beginning at a corner of Land now or late of Jacob Hoffmann on the South side of the Lancaster Turnpike Road otherwise called High Street continued thence by Land of said Hoffmann S 11.50 W 10 perches to a corner thence by other Land of the said Lintner S 78.10 W 40 feet to a corner of Land now or late Wm Swain's thence by the same S 78.10 E 40 feet to the Beginning

Jacob Spangler Esq
 Surveyor General of Pennsya. }

David Coombs
 D.S.

IN TESTIMONY that the above is a copy of the original remaining on file in the Department of Internal Affairs of Pennsylvania, made conformably to an Act of Assembly approved the 16th day of February, 1833, I have hereunto set my Hand and caused the Seal of said Department to be affixed at Harrisburg, this

ninth day of August 1905.

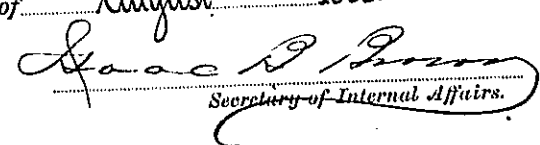
 Secretary of Internal Affairs.