


A. Cont^g 8as. 125ps.
 B. 1 - 137
 C. 0 - 154
 Cont^g together 11 - 96 & allow^g

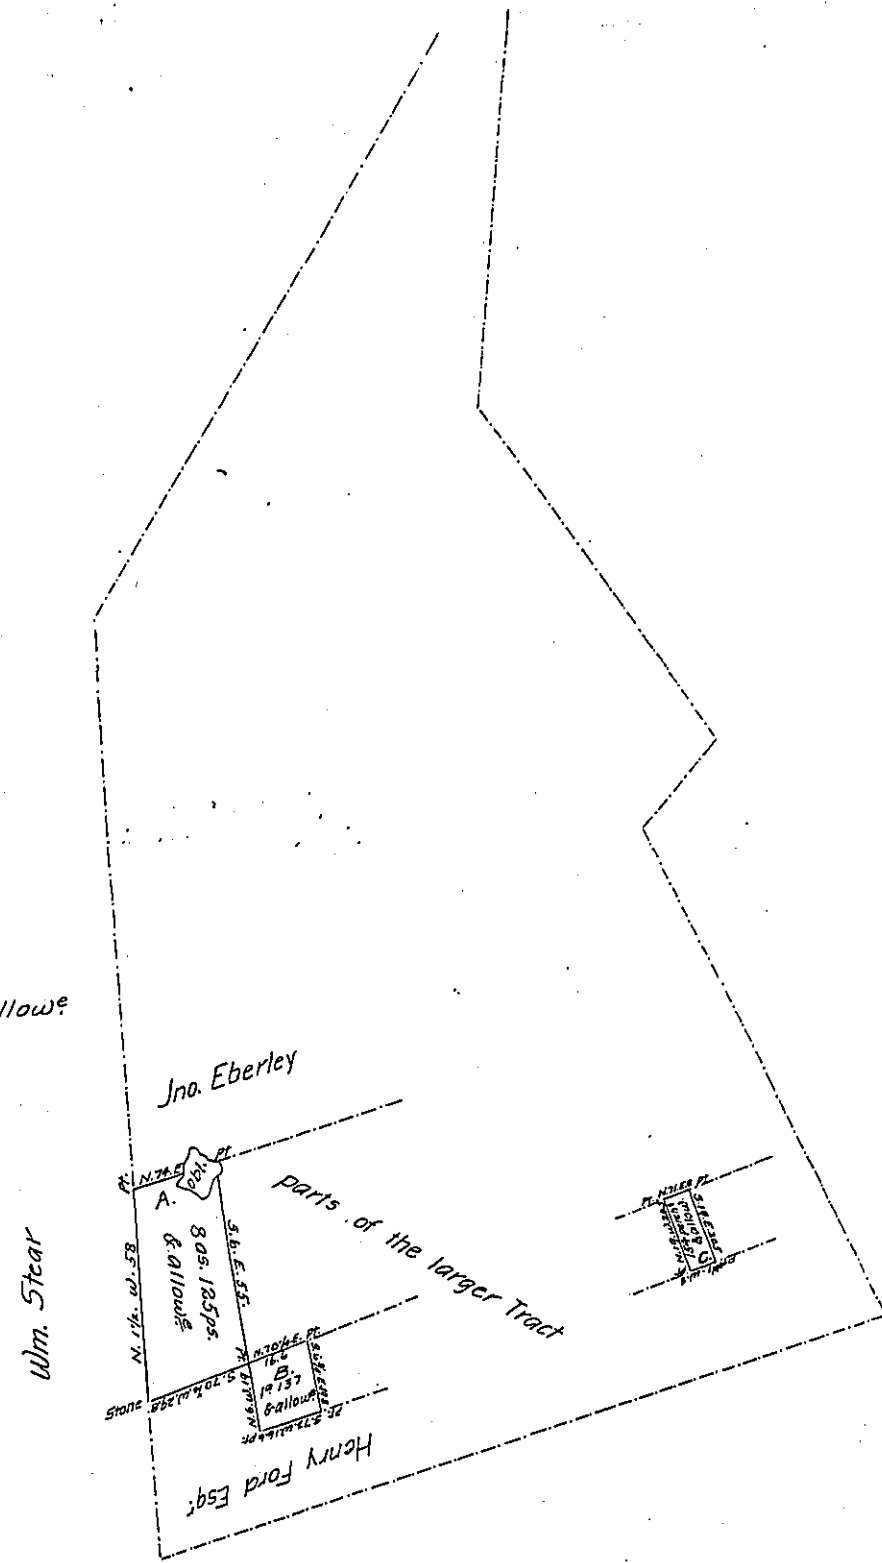

Draught of three Lots of Land situate in East perinsboro Township Cumb^g County and Cont^g a follows Lot Mark^d A Cont^g eight Acres and One Hundred and twenty five perch^s & allow^g of six pr. ct. for roads & B Cont^g One Acre & One Hundred & thirty seven perch^s & Allowance C cont^g One Hundred & fifty four perch^s & allow^g & which Lots being parts of 267as. 114 perch^s & allowance which was Survd^d In pursuance of an Application Grant^d to Joseph Haynes dat^d October the 8th. Dom. 1766 No. 1442. Survd & Divided March the 9th Anno Domini 1824.

To Samuel Cochran Esquire
 Surveyor General

Saml Ruby D.S.

IN TESTIMONY that the above is a copy of the original remaining on file in the Department of Internal Affairs of Pennsylvania, made conformably to an Act of Assembly approved the 16th day of February, 1833, I have hereunto set my Hand and caused the Seal of said Department to be affixed at Harrisburg, this third day of November 1905

[Signature]
 Secretary of Internal Affairs.