


Appl<sup>r</sup> Richard London 2<sup>d</sup> mo. 12. 1766  
S. to Nicholas Patterson 3 mo. 17. 1767  
N<sup>o</sup> 1323 120 A.

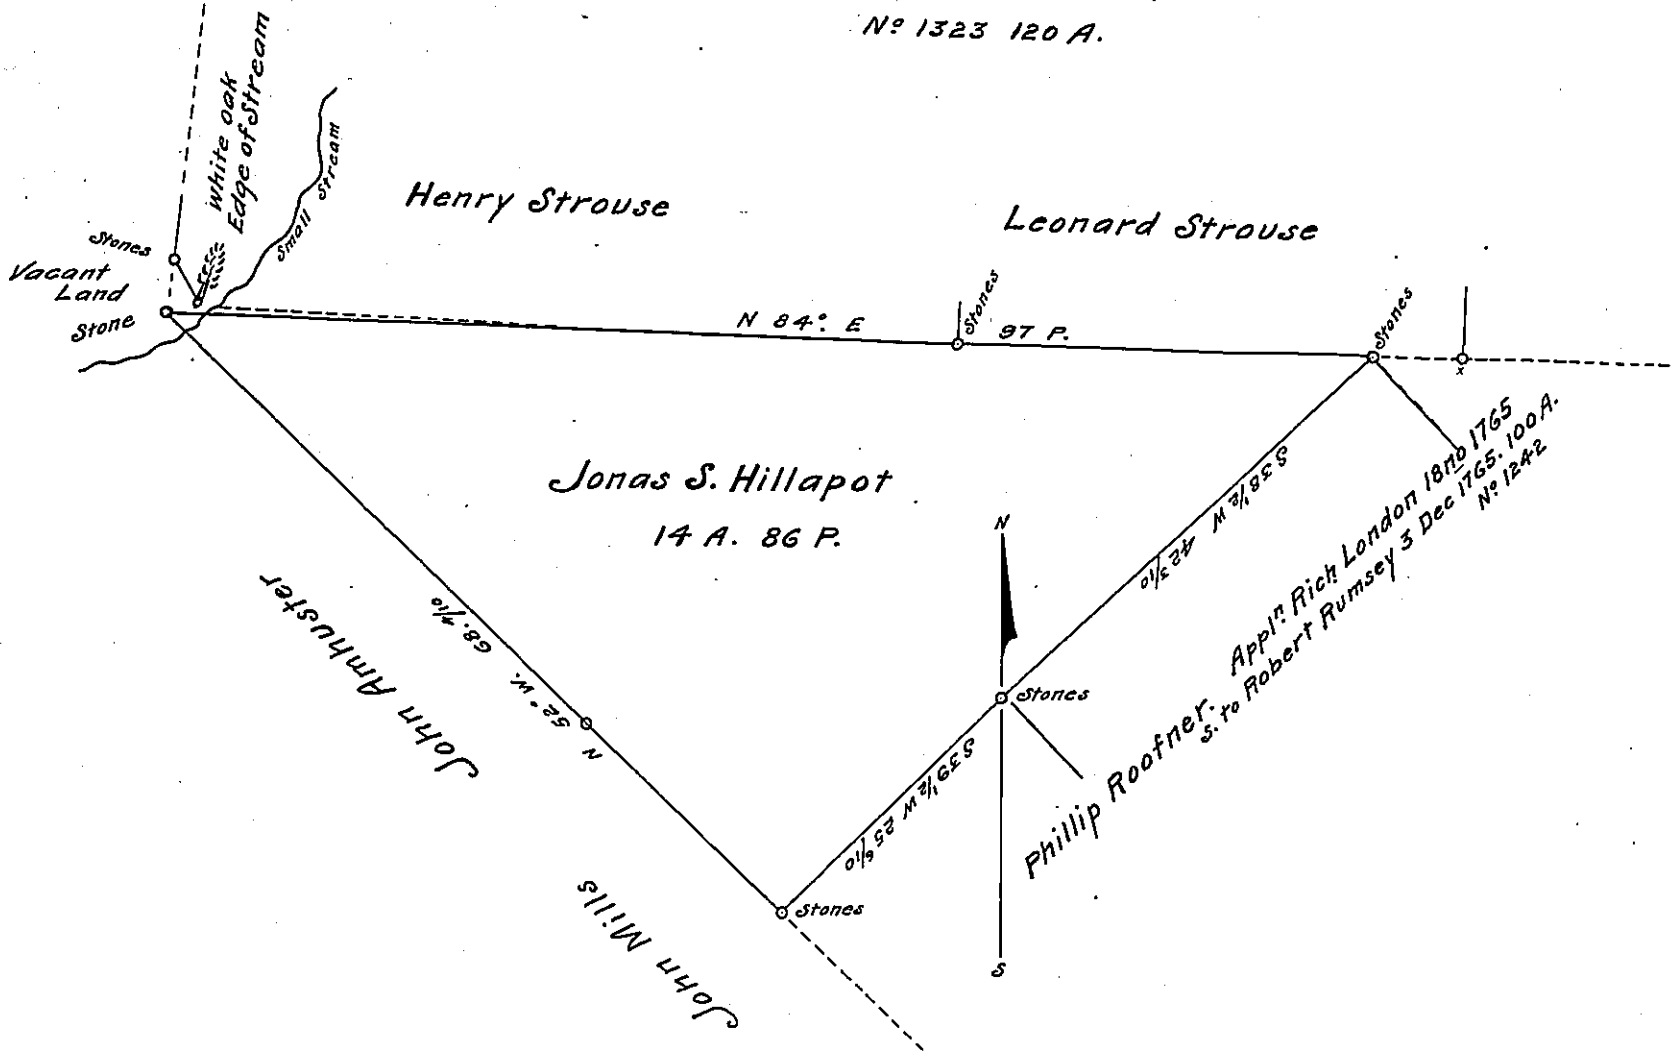

In pursuance of an application dated February 12<sup>th</sup> 1766 N<sup>o</sup> 1323 Surveyed for Jonas S. Hillapot April 9. 1866 the above described tract of unimproved Land Situate in Nockamixen Township County of Bucks. Containing fourteen acres Eighty six perches, Meridian allowances &c.

J. M. Campbell, Esq.

Levi H. Rogers,

D.S.

IN TESTIMONY that the above is a copy of the original remaining on file in the Department of Internal Affairs of Pennsylvania, made conformably to an Act of Assembly approved the 16th day of February, 1833, I have hereunto set my Hand and caused the Seal of said Department to be affixed at Harrisburg, this

twelfth day of October, 1905.

*Lawrence S. Parsons*  
Secretary of Internal Affairs.