


See B12-194

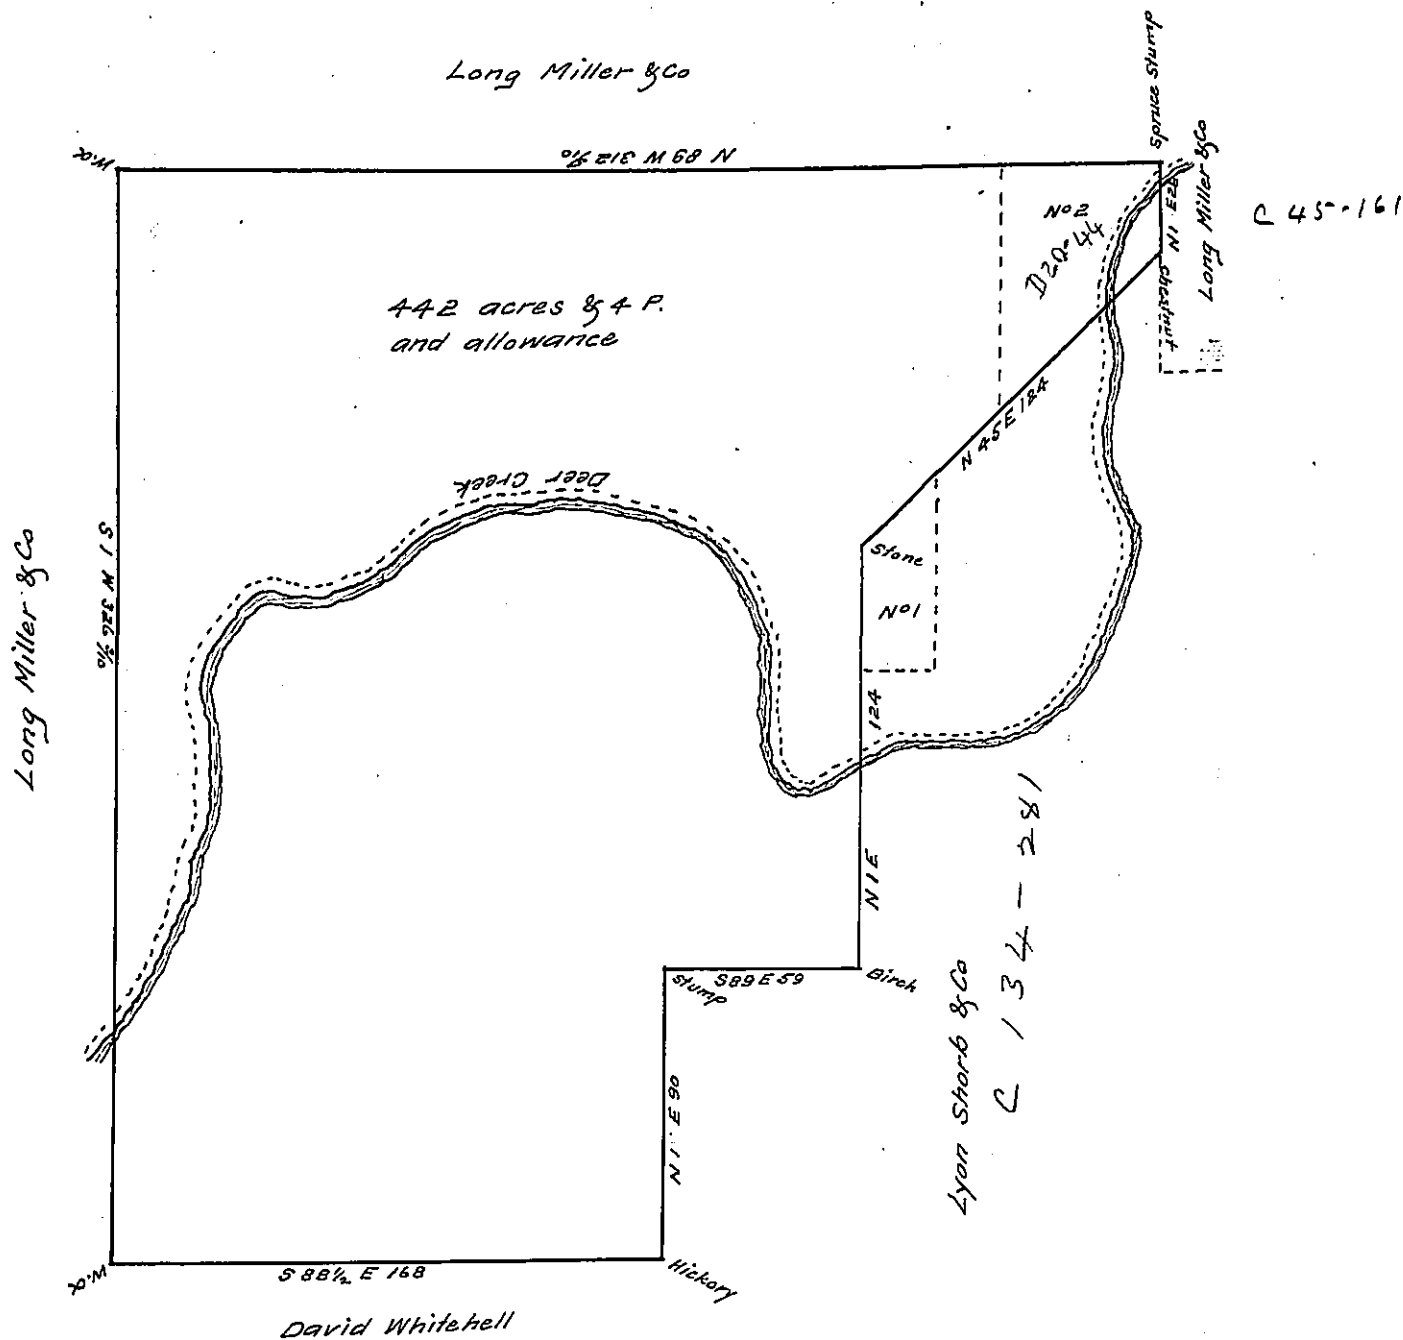

Draft of a tract of land situate in Beaver Township Clarion County containing four hundred and forty two acres and four perches and allowance of six per cent for Roads &c Surveyed the 8<sup>th</sup> day of Nov<sup>r</sup> AD 1864 for Margaret Miller in pursuance of a warrant dated the 28<sup>th</sup> day of Oct AD 1864 Improved The above Return includes all that was claimed under said improvement Except a part Marked No 1 Warranted in the name of James McClain patent granted March 15<sup>th</sup> 1838

To James P. Barr Esq  
Surveyor General

George A. Knight C.S.

The above includes

Also No 2 Surveyed to Samuel Young in pursuance of a warrant Dated the 26<sup>th</sup> day of September AD 1864 Executed the 21<sup>st</sup> day of Oct 1864

IN TESTIMONY that the above is a copy of the original remaining on file in the Department of Internal Affairs of Pennsylvania, made conformably to an Act of Assembly approved the 16<sup>th</sup> day of February, 1833, I have hereunto set my Hand and caused the Seal of said Department to be affixed at Harrisburg, this  
fourth \_\_\_\_\_ day of May \_\_\_\_\_ 1909.

*Henry Houch*  
Secretary of Internal Affairs.