


Endorsement on Back

Westmoreland County,
Arthur St Clair 74 %
Patented to John Glessner
Dec. 21, 1888, H. 74, 701, 795
68 % Patented to,
W^m. D. M^o Gowen Dec. 24
1888, H. 74 - 701.

No. 34. Bedford.

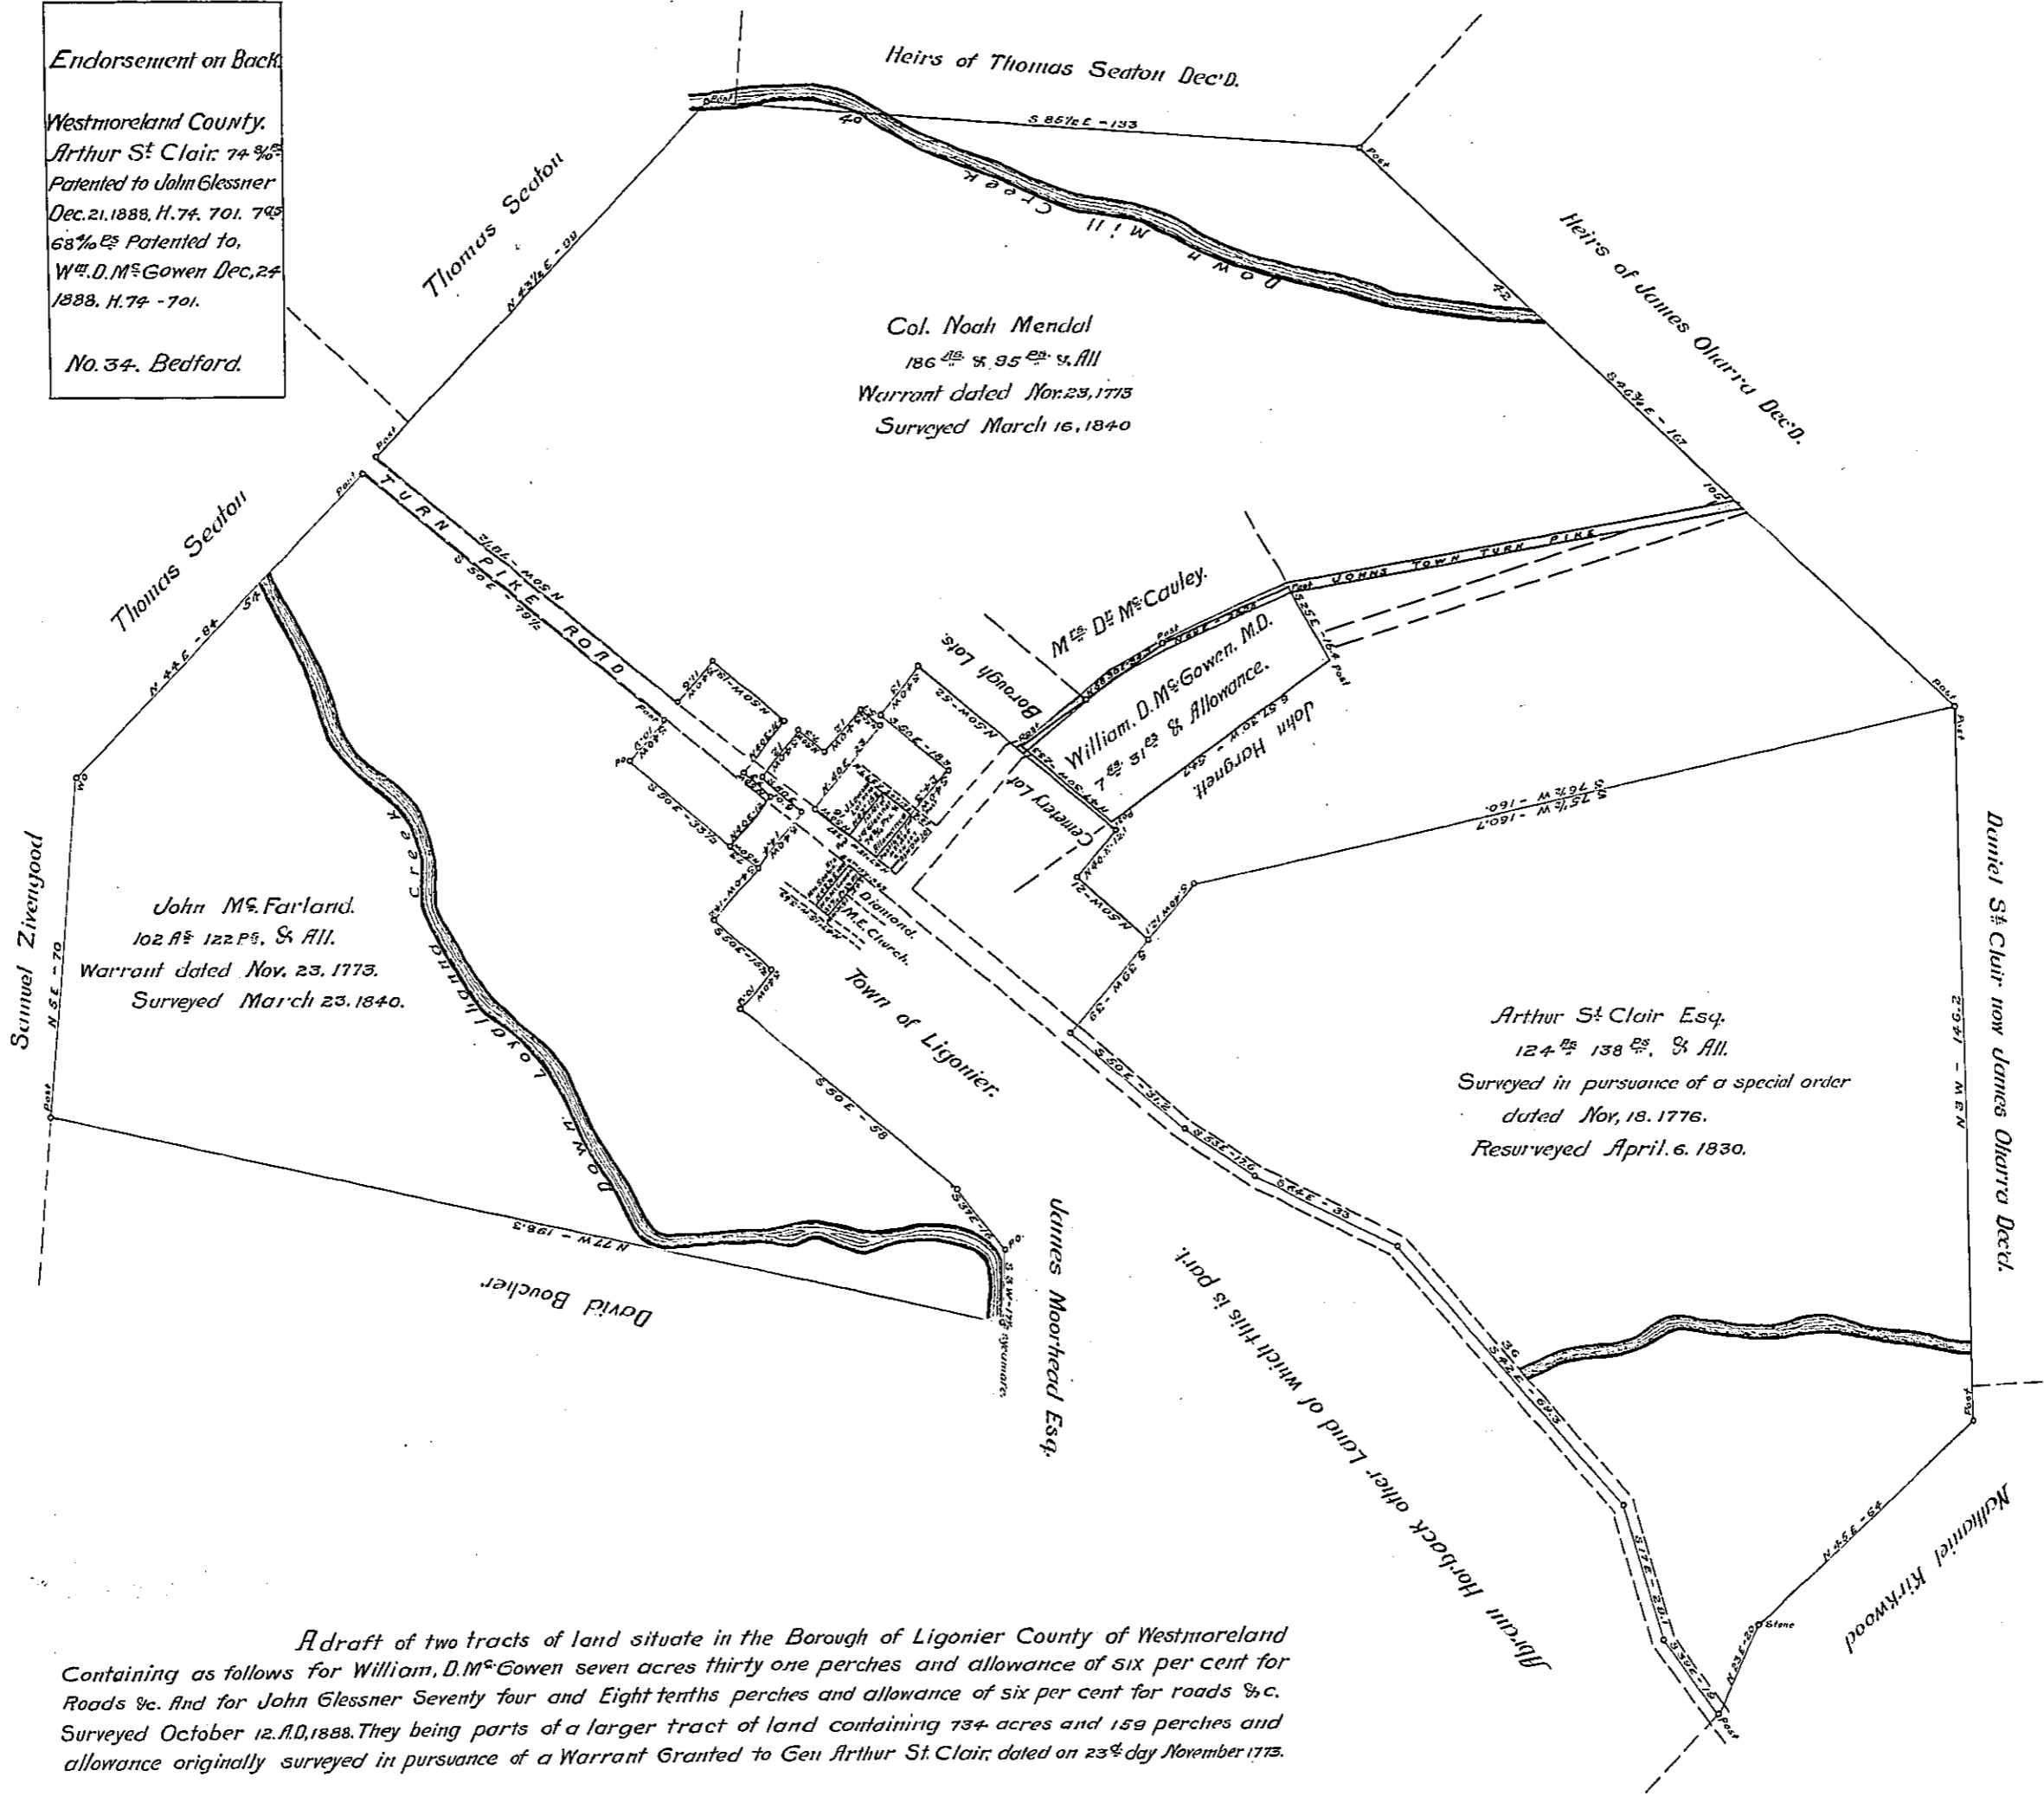

A draft of two tracts of land situate in the Borough of Ligonier County of Westmoreland
Containing as follows for William, D. M^o Gowen seven acres thirty one perches and allowance of six per cent for
Roads %c. And for John Glessner Seventy four and Eight tenths perches and allowance of six per cent for roads %c.
Surveyed October 12, A.D. 1888. They being parts of a larger tract of land containing 734 acres and 159 perches and
allowance originally surveyed in pursuance of a Warrant Granted to Gen Arthur St. Clair, dated on 23rd day November 1773.

To Hon Thos. J. Stewart.
Secretary of Internal Affairs.
Harrisburg Penn^a.

Samuel, N. Ferguson.
C.S.

In Testimony, That the above is a copy of the original remaining on file in the Department of Internal Affairs of Pennsylvania, made conformably to an Act
of Assembly approved the 16th day of February 1833, I have hereunto set my Hand and caused the Seal of said Department to be affixed at
Harrisburg the first day of August 1910.

Henry Houch
Secretary of Internal Affairs.