


Endorsement on Back.

York County.
 Michael Summer:
 A. Contg. 16 Perches.
 B. Ditto 14.5 Perches.
 1st. & 1 Perch. & 2nd.

Ret^d &c. 25th day Feb^r. 1814

Accepted 21st Feb^r. 1814

No. 246.

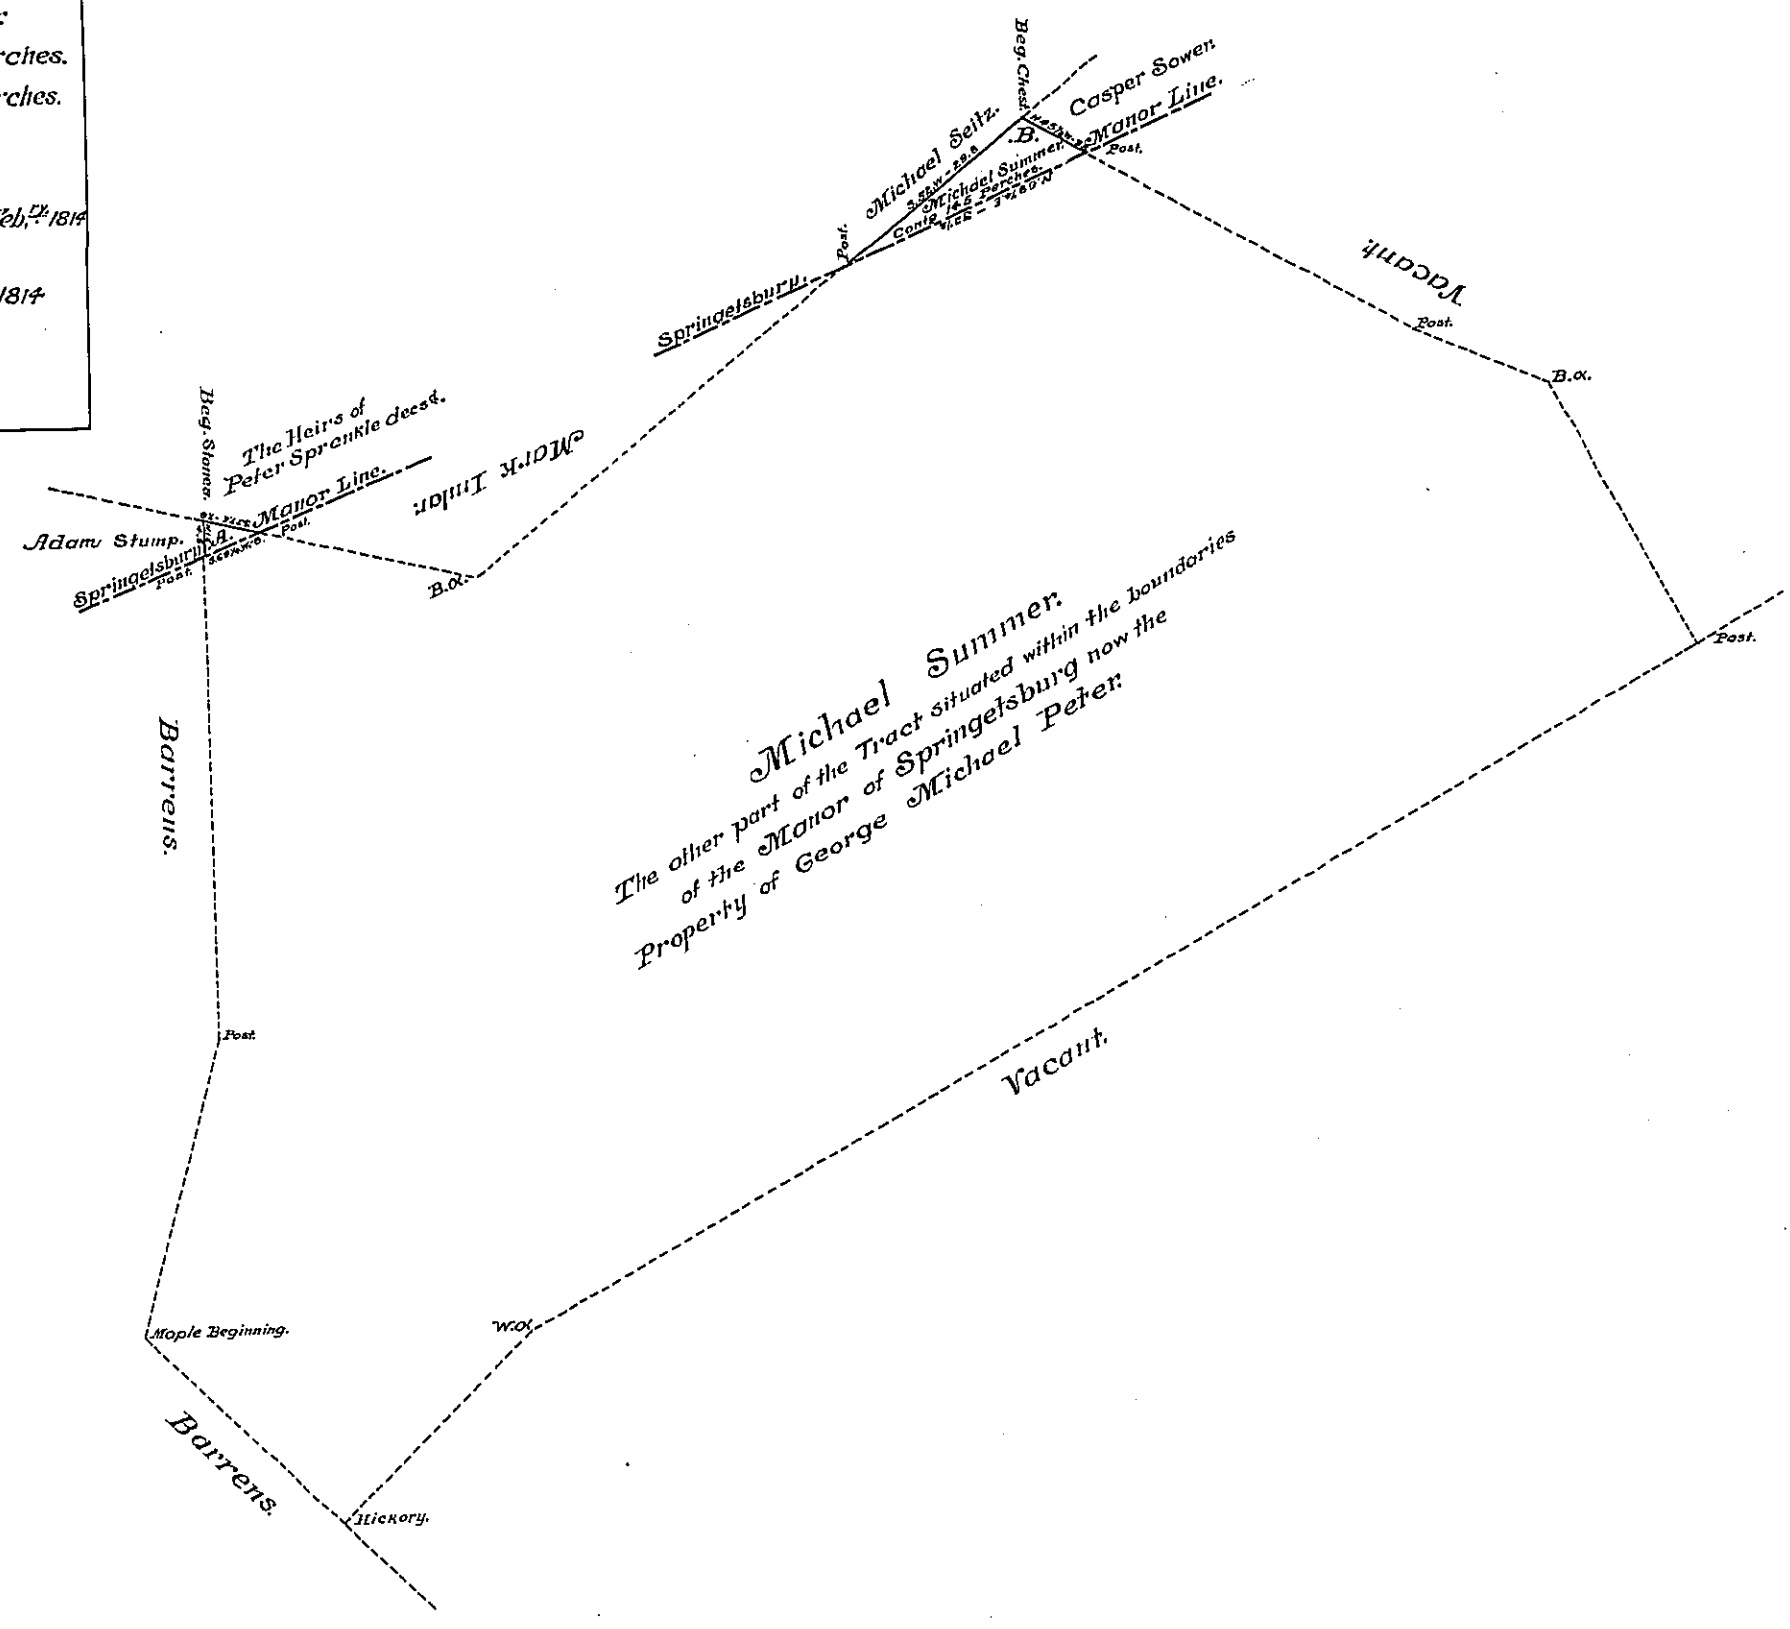

A Draught of two small pieces of land Situate within three Miles of York town, York township, York County that part where the letter .A. is placed in the above Draught Containing Sixteen perches of land, and that part where the letter .B. is placed Containing 14.5 perches making together One Acre and one perch being parts of a larger Tract of 113²/₃ & 143 perches & allowance which was originally Surveyed by William Matthews late D.S. on the 20th of the 11th mo. 1765. to Michael Summer in pursuance of a warrant for 100⁰⁰ dated the 3rd day of September 1765. Resurveyed and divided off from the said larger Tracts of land the 31st day of July. AD. 1813 - for and at the request of George Michael Peter the present owner who desired the same to be returned for Confirmation. —

To Richard T. Leech, Esq.
 Surveyor General.
 Harrisburg, Pa.

Per
 Jacob Spangler, D.S.

In Testimony, That the above is a copy of the original remaining on file in the Department of Internal Affairs of Pennsylvania, made conformably to an Act of Assembly approved the 16th day of February 1833, I have hereunto set my Hand and caused the Seal of said Department to be affixed at Harrisburg the first day of September 1910.

Henry Houck,
 Secretary of Internal Affairs.