


Endorsement on Buck  
 Dauphin County  
 Henry Gingrich  
 99 Acres & 110 perches  
 of the bed of the  
 Swatara River  
 Accepted 9 Jan<sup>y</sup> 1849  
 82

Courses & Distances up Swatara River  
 from its mouth by low water mark Beginning  
 at a post near its Junction with the Susquehanna  
 in London Derry township, Dauphin County.

N 85° E 60.  
 N 81° E 36.  
 N 32° E 16.  
 N 69° E 31.  
 N 72° E 32.  
 S 78½° E 54.  
 S 82½° E 92.  
 N 80½° E 20.  
 N 64° E 28.  
 N 52½° E 52.  
 N 55° E 24.  
 N 18° E 13.  
 N 16° W 15.  
 N 32½° W 17.  
 N 27° W 16.  
 N 21° W 15.  
 N 16° W 15.  
 North 16.  
 N 18½° E 16.  
 N 28° E 12.  
 N 38½° E 34.  
 N 31° E 20.  
 N 19½° E 24.  
 N 10½° E 22.  
 N 14½° E 17.  
 N 14½° W 24.  
 N 30° W 42.  
 N 25° W 37.  
 N 34½° W 30.  
 N 39½° W 40.  
 N 42° W 20.  
 N 31° W 33.  
 N 19° W 35. to a post opposite John Funk's house  
 thence across the River Swatara. S. 70° W 15½ perches.

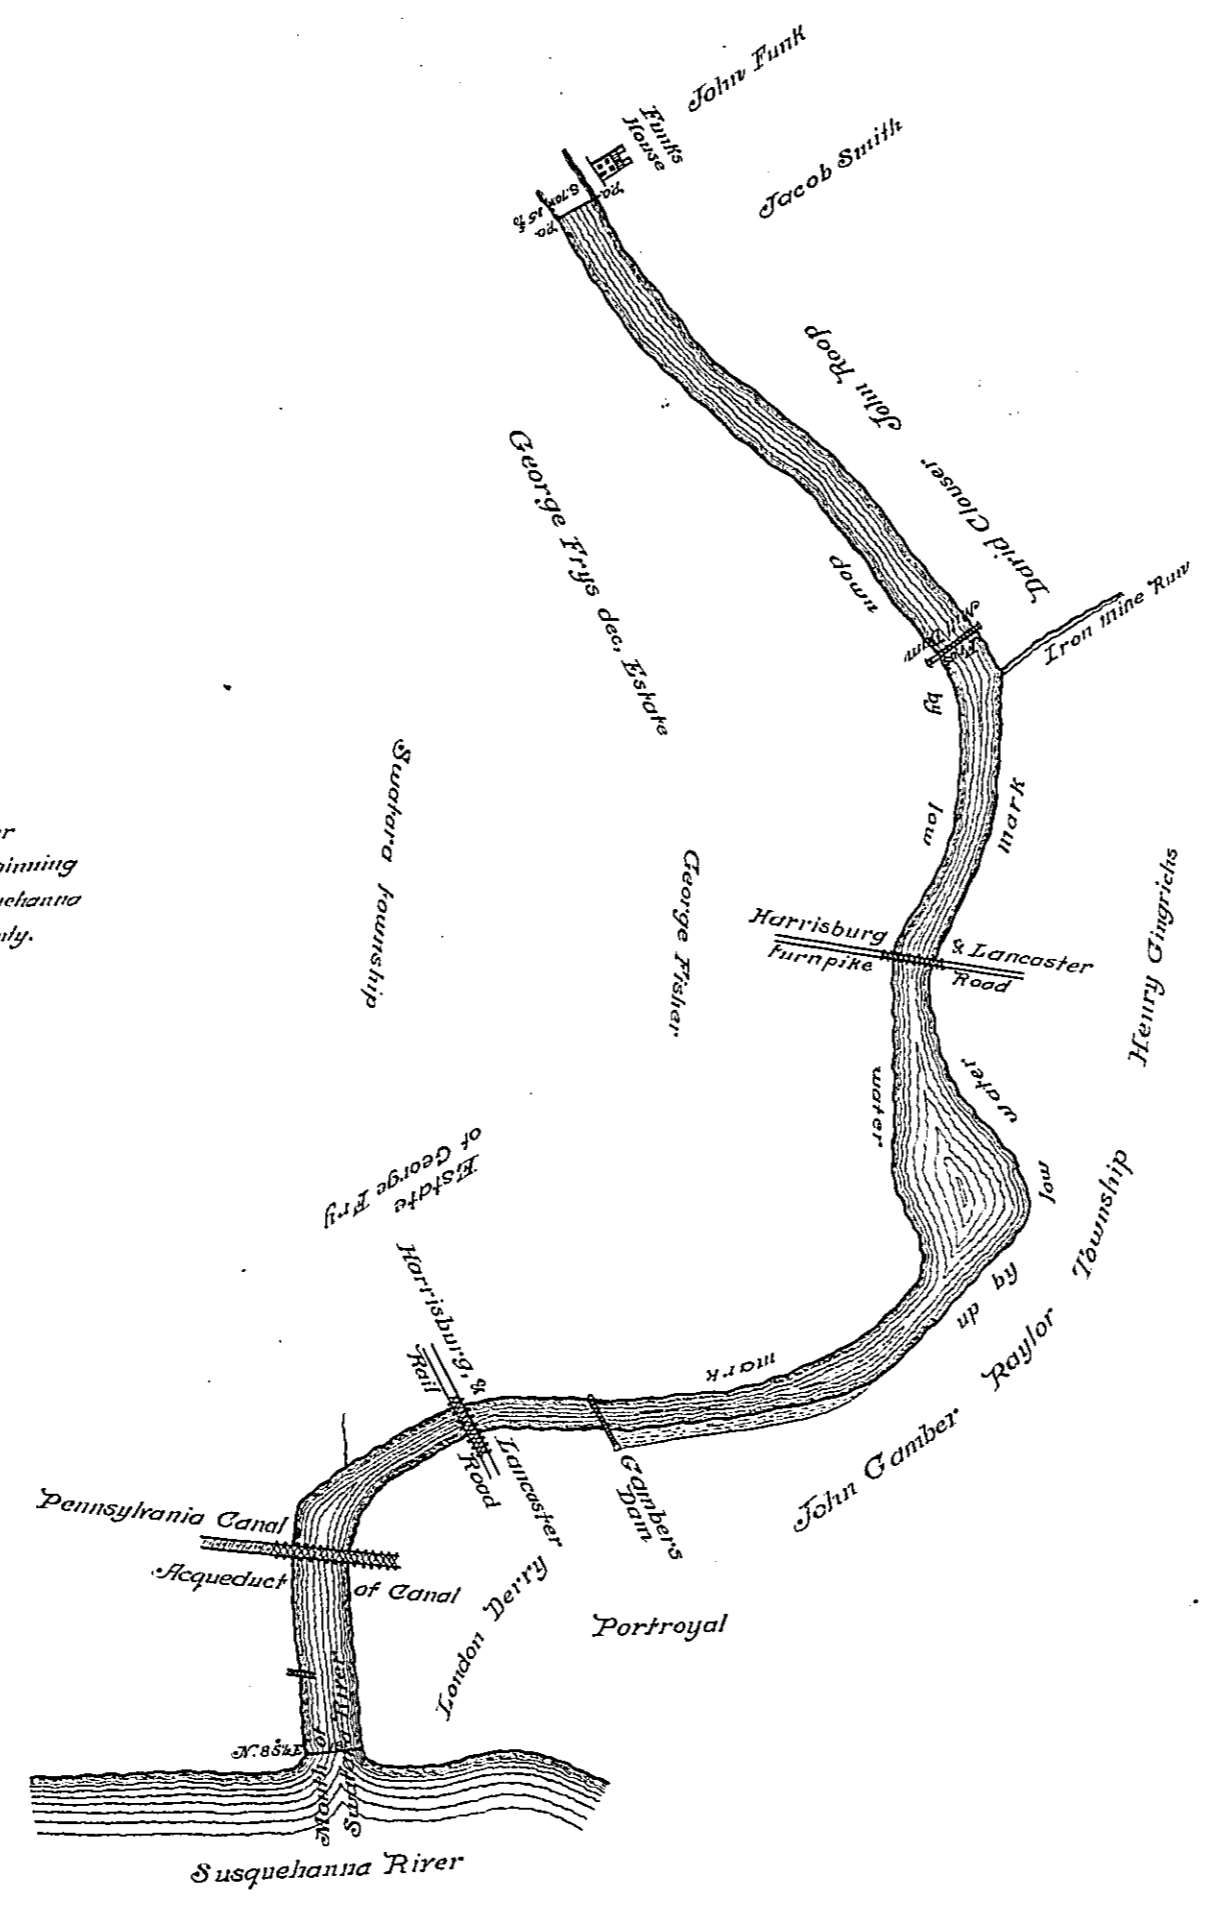

Courses & distances down the Swatara  
 River on the west side by low water  
 mark.

S 15° E 26.  
 S 24° E 34.  
 S 38° E 22.  
 S 37° E 24.  
 S 44° E 36.  
 S 34½° E 24.  
 S 28½° E 24.  
 S 22½° E 16.  
 S 28° E 39.  
 S 10½° E 26.  
 S 13½° W 38.  
 S 23° W 22.  
 S 33½° W 32.  
 S 35½° W 21½. to abutment of Bridge  
 S 113° W 18.  
 S 131° W 80.  
 S 201° E 22.  
 South 12.  
 S 22° W 7.  
 S 59½° W 42.  
 S 74½° W 32.  
 S 78½° W 20.  
 S 87½° W 22.  
 N 89½° W 52.  
 N 85° W 60.  
 S 70° W 22.  
 S 66½° W 20.  
 S 69½° W 23.  
 S 24° W 20.  
 S 7° W 54.  
 S 3° W 36. to a post near the mouth of Swatara  
 thence across its mouth, at the Junction of  
 the Susquehanna.  
 N. 85½° E. 18 to Beginning.

Surveyed September 4<sup>th</sup> 1848 for Henry Gingrich in pursuance of a Warrant dated the 7<sup>th</sup> day of June 1848 the above described part of the bed of the  
 Swatara River containing ninety nine acres and one hundred and ten perches Situate in Swatara & London Derry townships, Dauphin County

To John Laporte Esq<sup>t</sup>  
 Surveyor General

Joseph Gray D.S.

In Testimony, That the above is a copy of the original remaining on file in the Department of Internal Affairs of Pennsylvania, made conformably to an Act of Assembly,  
 approved the 16<sup>th</sup> day of February 1833, I have hereunto set my Hand and caused the Seal of the said Department to be affixed at Harrisburg the first day  
 of August 1910.

Henry Houch  
 Secretary of Internal Affairs