


Endorsement on Back

Westmoreland County
Arthur St. Clair:
51⁹⁸ 114¹⁶/₁₀₀ P.s. & all.

Patented Nov. 26, 1832
H. 74. 698

Jacob, H. Murdock.
D. E. Beltz.
John, S. Berkeley.

Accepted November, 24, 1833.
No. 34. Bedford.

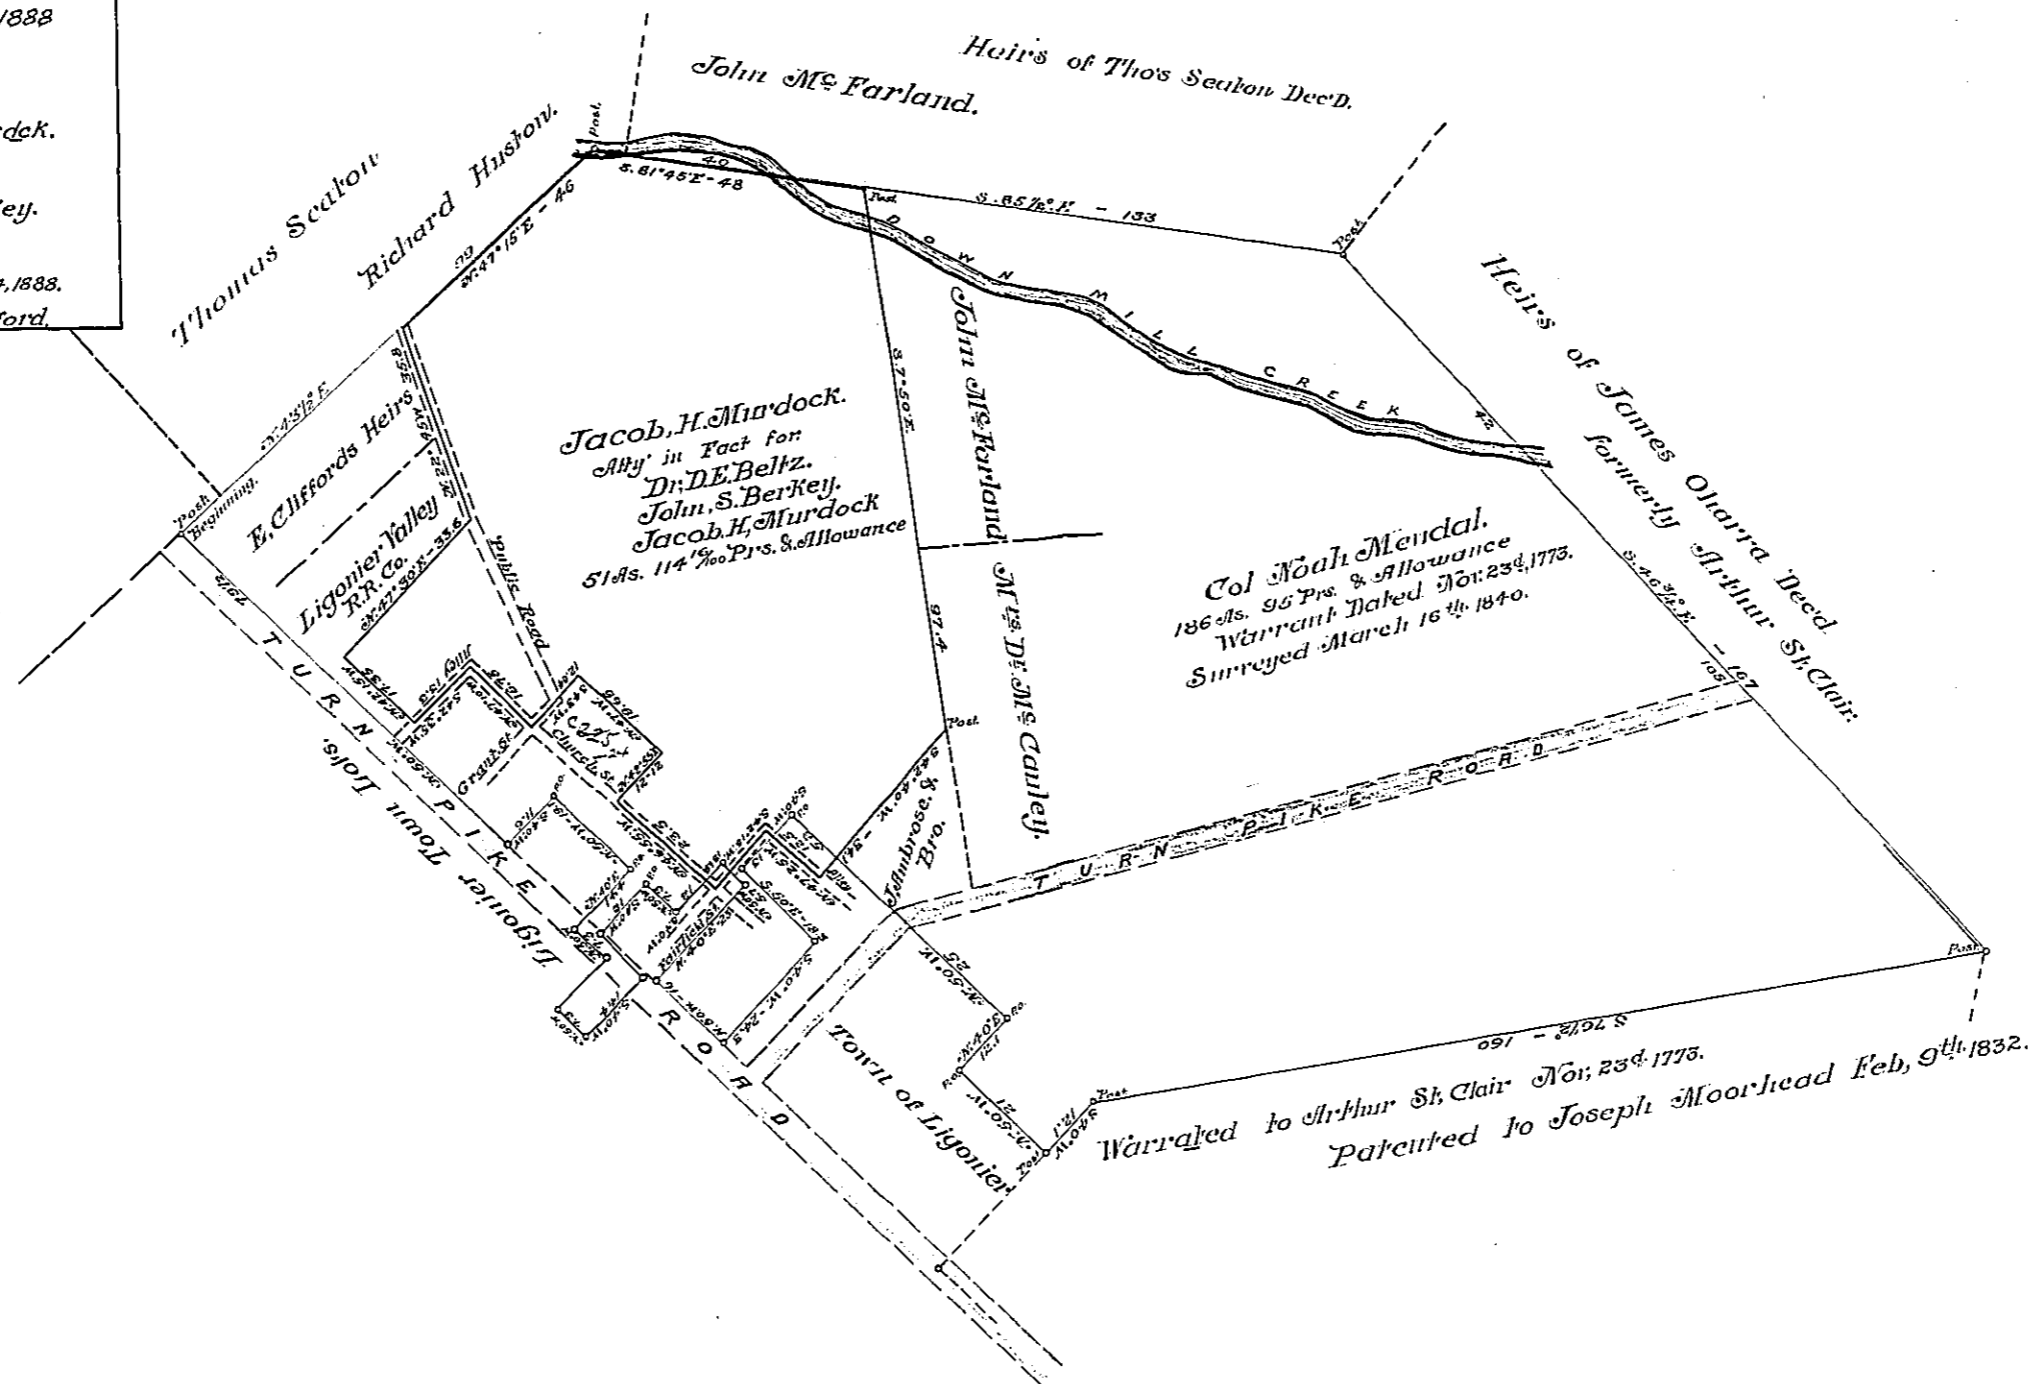

A draft of a tract of land situate in the Borough of Ligonier County of Westmoreland Containing Fifty one acres one hundred fourteen and ¹⁶/₁₀₀ perches and allowance of six per cent for roads &c. Surveyed for Jacob, H. Murdock on the 11th day of October, A.D. 1833. It being a part of a larger tract of land Containing Seven hundred thirty four acres and one hundred fifty nine perches and allowance originally surveyed in pursuance of a Warrant granted to Gen. Arthur St. Clair dated November 23^d 1773.

To Hon Thomas. J. Stewart
Secty of Int^l Affairs
Harrisburg Penna.

Samuel. N. Ferguson, C.S.

In Testimony, That the above is a copy of the original remaining on file in the Department of Internal Affairs of Pennsylvania, made conformably to an Act of Assembly approved the 16th day of February, 1833, I have hereunto set my Hand and caused the Seal of the said Department to be affixed at Harrisburg the first day of August 1910.

Henry Howell
Secretary of Internal Affairs.