


B-Grove -
PIKE

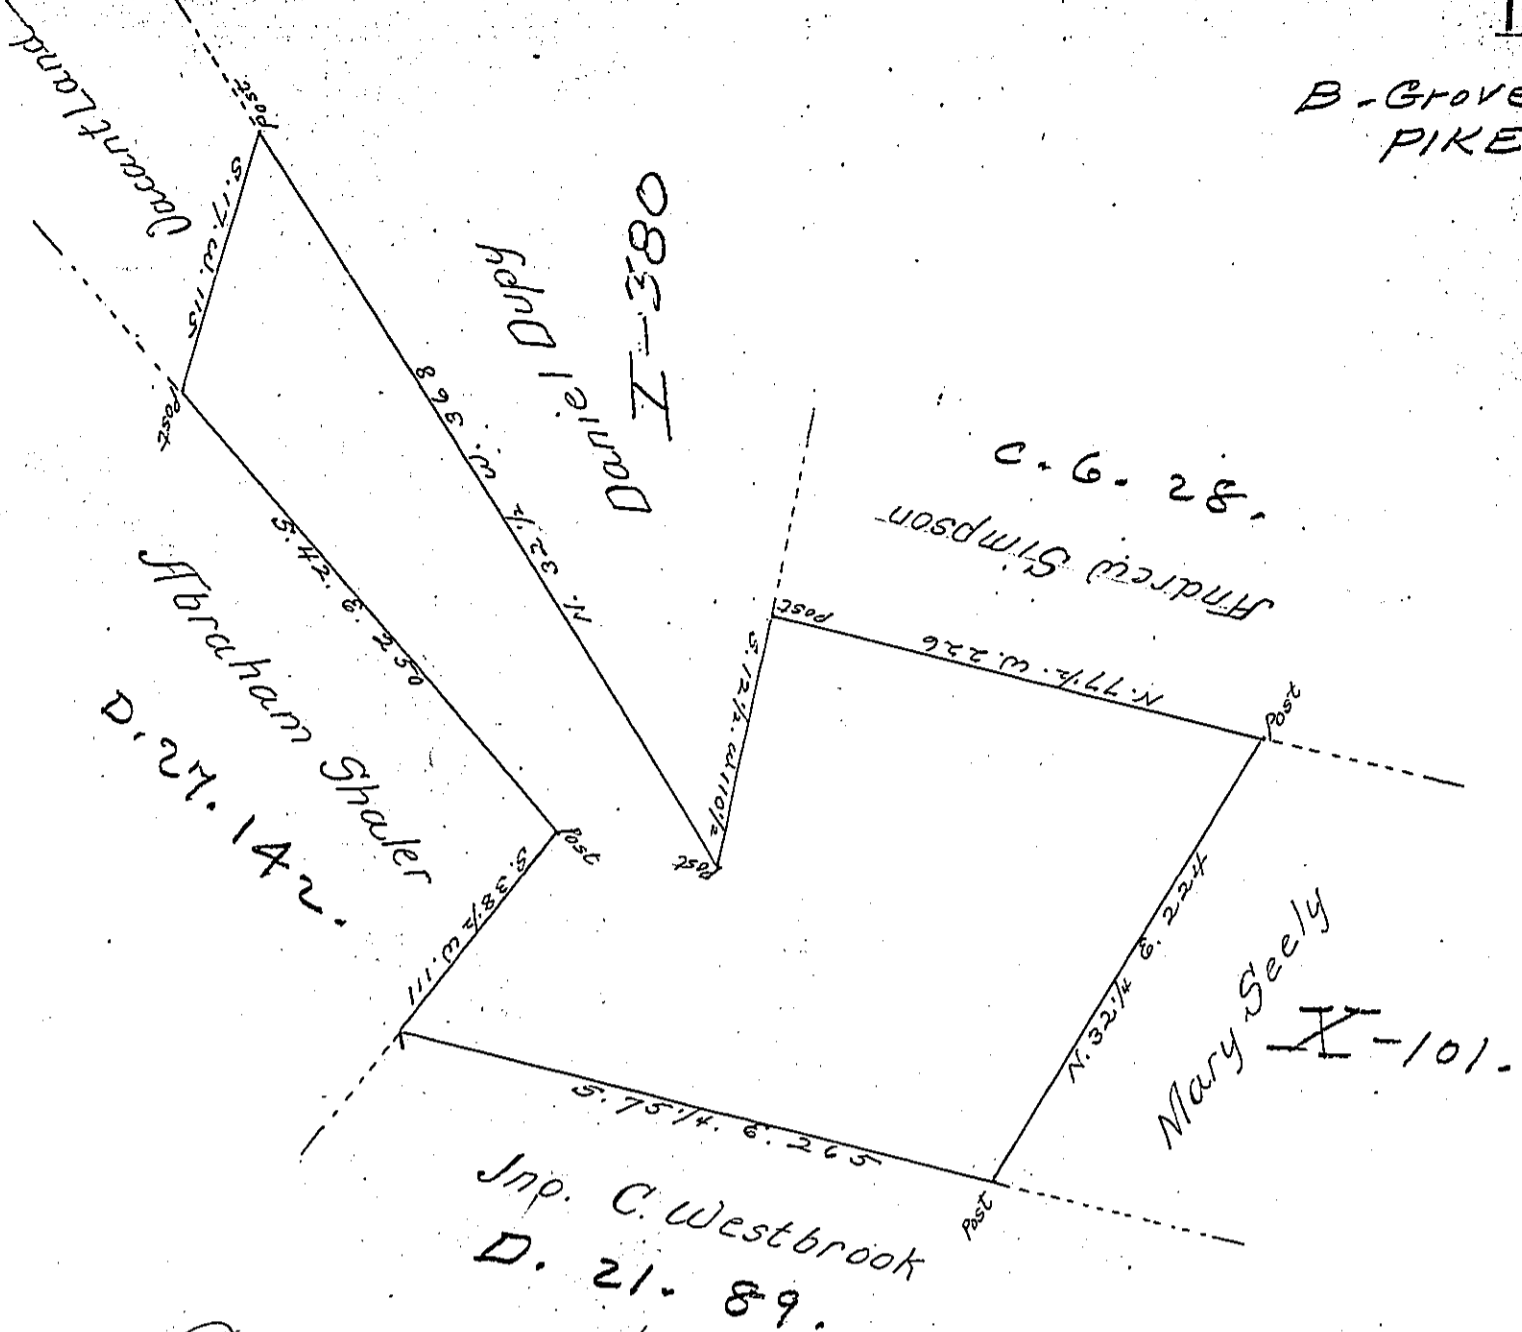

By Virtue of a Warrant dated the 14th. day of June 1792 order of Survey received the 21st of January 1845 Surveyed the 16th. of June 1845 to Joseph Martin the above described Tract of land situate in Palmyra Township (formerly Northampton) now Pike County adjoining lands of Mary Seely on the North side of Blooming Grove Creek containing four hundred and nine acres one hundred and forty seven perches and the allowance of six percent for roads &c.

pr. John T. Cross 188.

To John Laporte Esq.
Surveyor General of Penn^a.

IN TESTIMONY that the above is a copy of the original remaining on file in the Department of Internal Affairs of Pennsylvania, made conformably to an Act of Assembly approved the 16th day of February, 1833, I have hereunto set my Hand and caused the Seal of said Department to be affixed at Harrisburg, this fourth day of August 1903

Isaac B. Brown
Secretary of Internal Affairs.