


C- 107- 28
JOHN KELLY

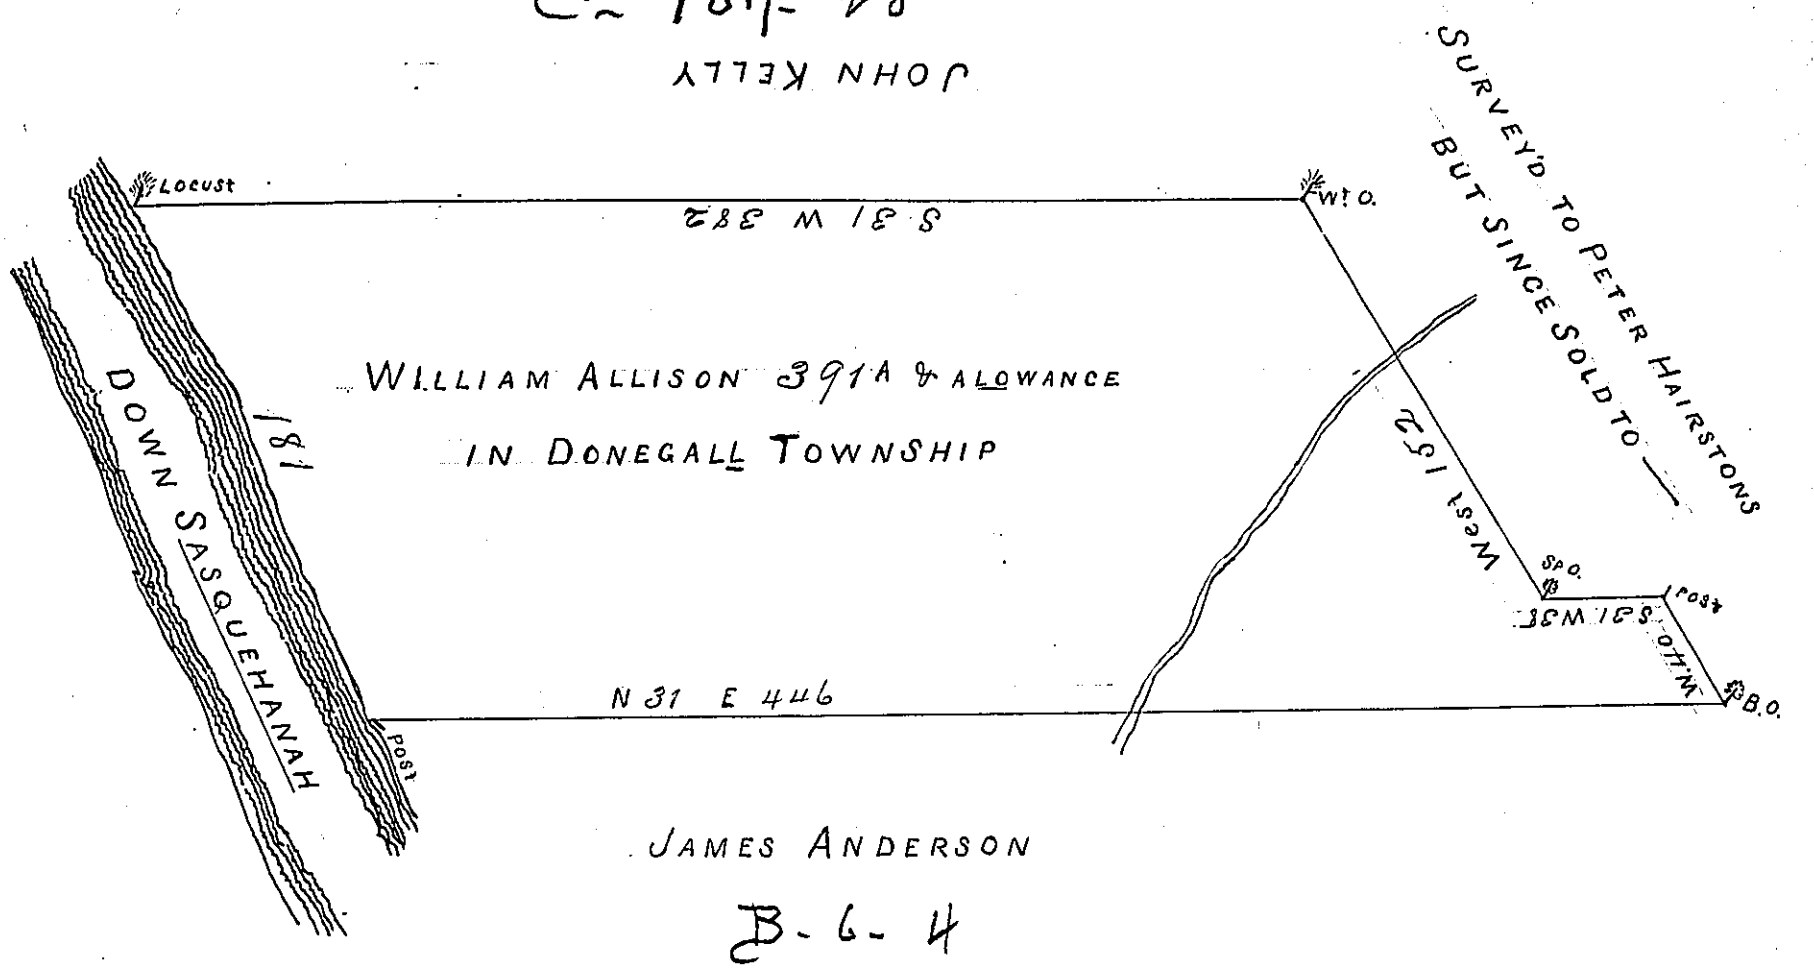

By Order of the Proprietary Surveyed, on the Seventh day of April Anno Dom 1736. To William Allison, a Tract of Land Situate in the Township of Donegal in the County of Lancaster Beginning at a post standing by the side of Sasquehanna River in the line of James Andersons Land thence North 31 deg East 446 per: to a Black Oak thence West 40 per: to a post thence South 31 deg West 38 per: to a Spanish Oak thence West 152 perches to a white Oak thence South 31 deg West 382 perches to a Locust Standing by the side of Sasquehanna River thence down the said River 181 perches to the place of Beginning Containing Three Hundred ninety One Acres and the Allowance of Six Acres & Cent for Roads & Highways Surveyed p Sa. Blunston

Returned &c the 31st of July 1735.

IN TESTIMONY that the above is a copy of the original remaining on file in the Department of Internal Affairs of Pennsylvania, made conformably to an Act of Assembly approved the 16th day of February, 1833, I have hereunto set my Hand and caused the Seal of said Department to be affixed at Harrisburg,

this second day of July 1903.

Geo. B. Brown
Secretary of Internal Affairs.