


Snyder
 ant land
 m. P.
 ter. Thence
 74 3/4 E.
 David
 E. 59 ps.
 tman &
 in the
 tump,
 the name
 & ps. to
 e name
 same

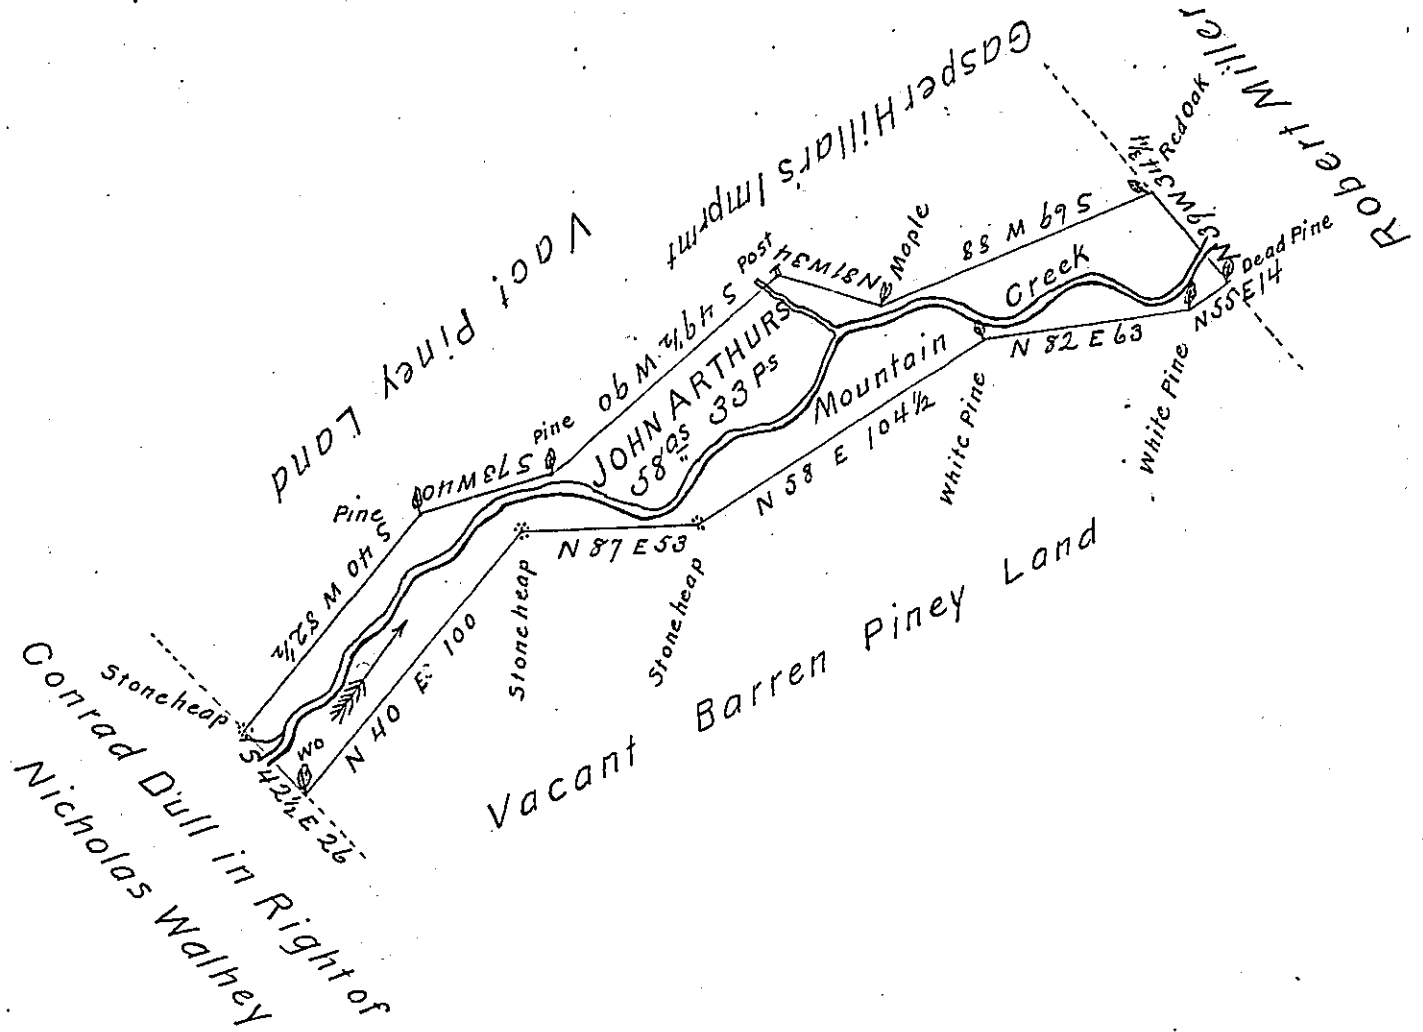

The Draught of a Tract of Land Situate in West
 Pennsborough Township Cumberland County Contain-
 ing Fifty eight Acres, and 33 Perches, and Allowance
 of Six Per Cent for Roads &c Surveyed December 21st
 1791 in Pursuance of a Warrant to John Arthurs
 Dated November 1st 1790.

To Daniel Brodhead Esqr }
 Surveyor General }
 P. Saml. Lyon D.C.

IN TESTIMONY that the above is a copy of the original remaining on file in
 the Department of Internal Affairs of Pennsylvania, made
 conformably to an Act of Assembly approved the 16th day of
 February, 1833, I have hereunto set my Hand and caused
 the Seal of said Department to be affixed at Harrisburg,
 this fourteenth day of September 1903.

Geo. P. Brown
 Secretary of Internal Affairs.