


David Hayes

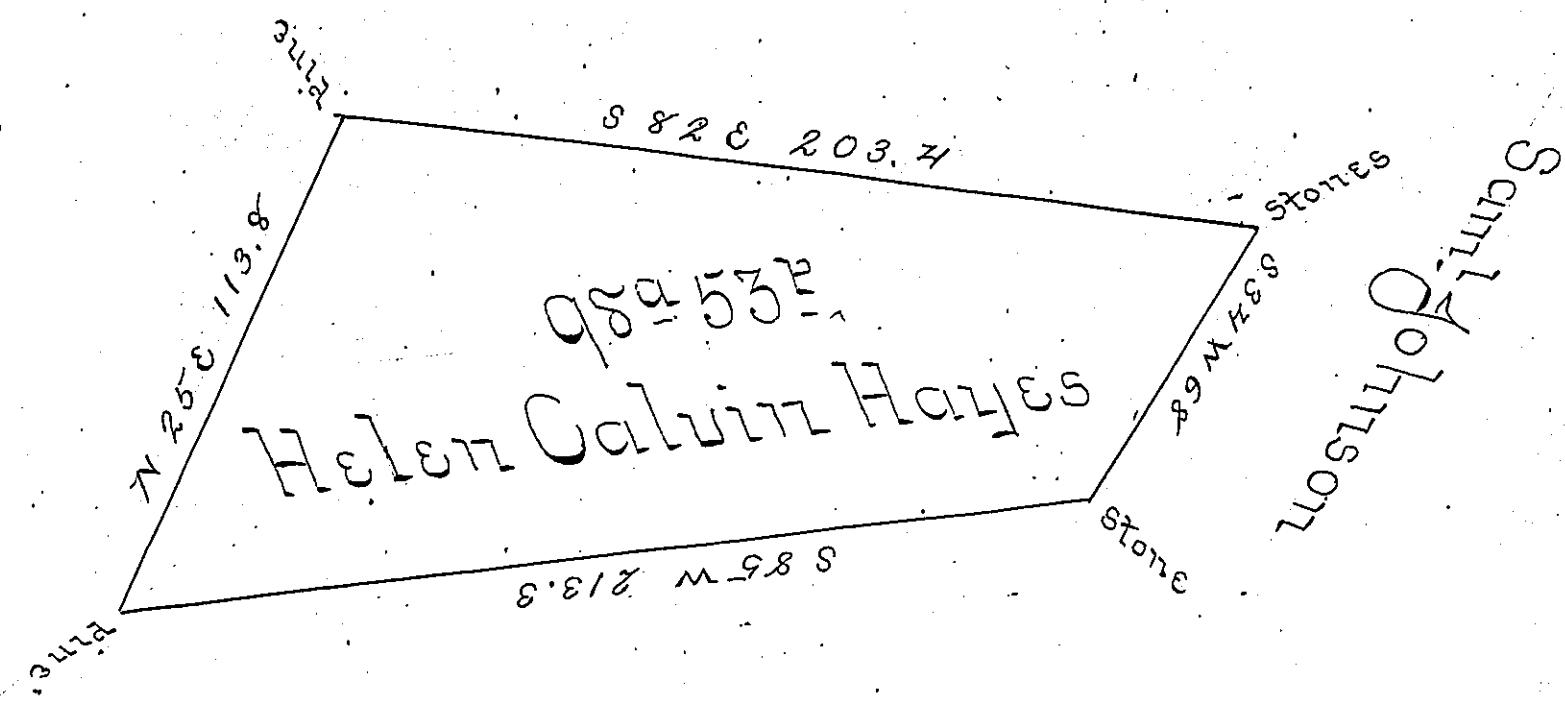

David Hayes

Draft of a Tract of land situate in Hariley Township Union County Surveyed Sept 6th A.D. 1856 for Helen Calvin Hayes in pursuance of her Warrant dated Feb 3^d 1855 - Containing Ninety Eight Acres & Fifty Three perches & the usual allowance of six per cent for Roads &c per -

David Hayes C.S.

To John Howe Esq - a {
Surveyor General Penna. }

IN TESTIMONY that the above is a copy of the original remaining on file in the Department of Internal Affairs of Pennsylvania, made conformably to an Act of Assembly approved the 16th day of February, 1833, I have hereunto set my Hand and caused the Seal of said Department to be affixed at Harrisburg, this - fourth - day of - August - 1903

Frank R. Passow
Secretary of Internal Affairs.