


C-232-133

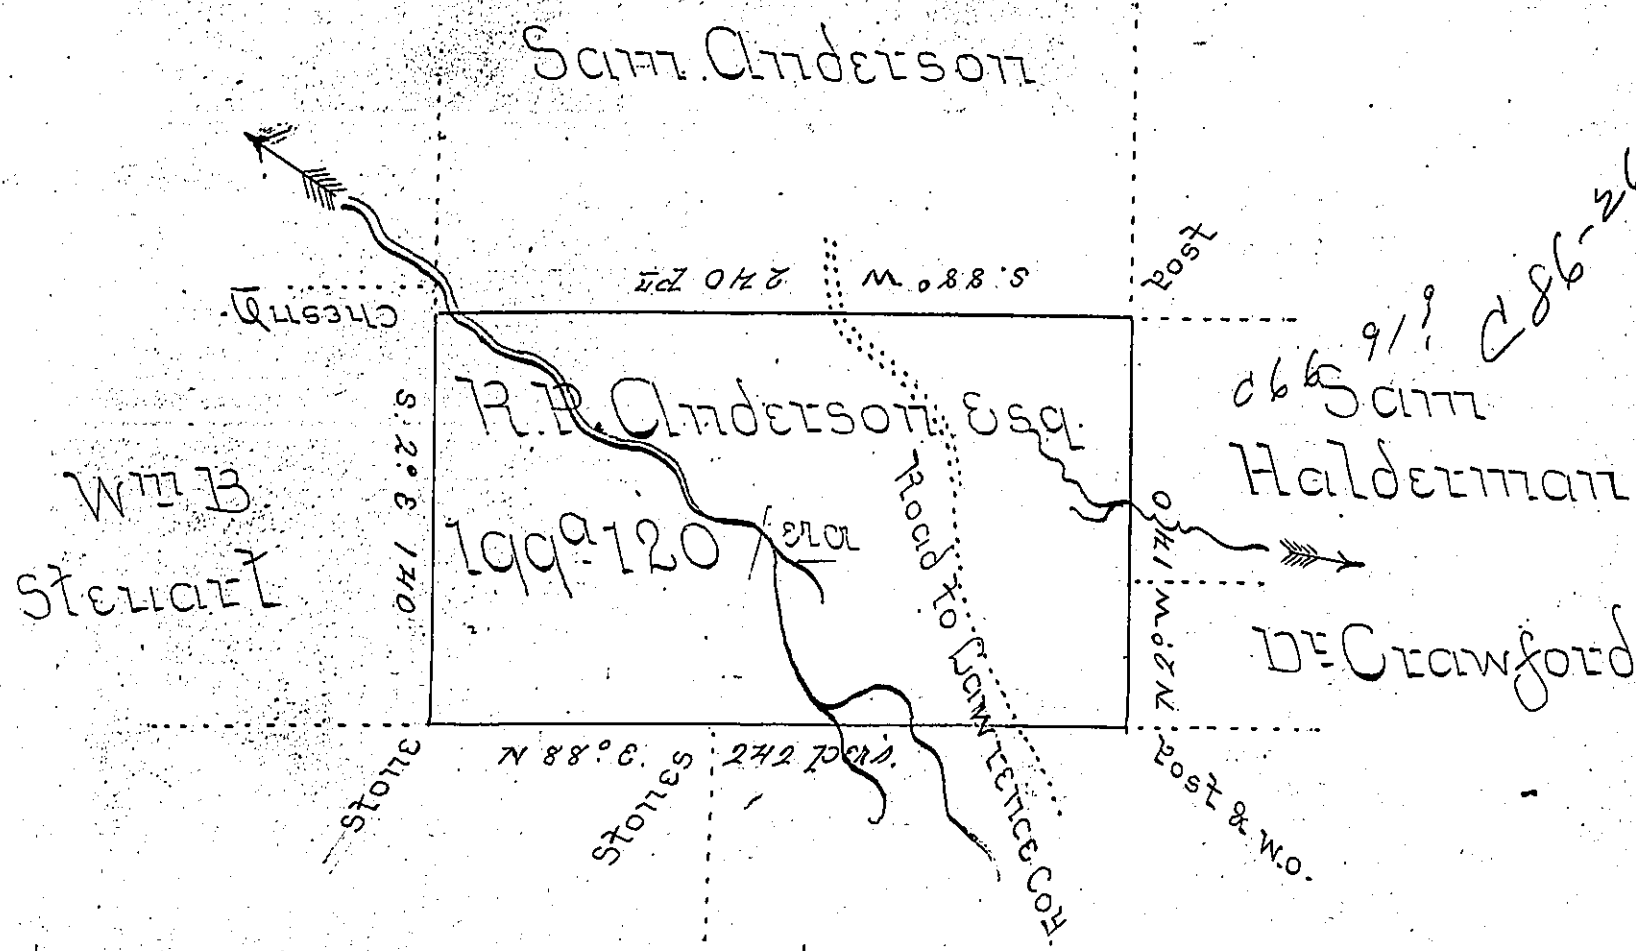

James Chambers

John McKee
C-167-84


Draft of a tract of land in Venango P. Butler Co. containing one hundred and ninety nine acres, one hundred and twenty perches and allowance. Surveyed April 17th A.D. 1850 at the instance of R.P. Anderson

Hugh McKee U.S.

I Hugh McKee Deputy Surveyor in and for the County of Butler do certify that after a careful examination of books and papers in my possession that the above described tract of land has never been patented or otherwise appropriated

Hugh McKee U.S.

IN TESTIMONY that the above is a copy of the original remaining on file in the Department of Internal Affairs of Pennsylvania, made conformably to an Act of Assembly approved the 16th day of February, 1833, I have hereunto set my Hand and caused the Seal of said Department to be affixed at Harrisburg, this fourth day of August 1903.

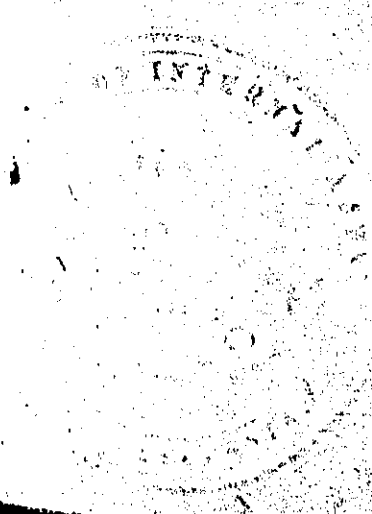

Francis P. Brown
Secretary of Internal Affairs.