


J. B. EVANS

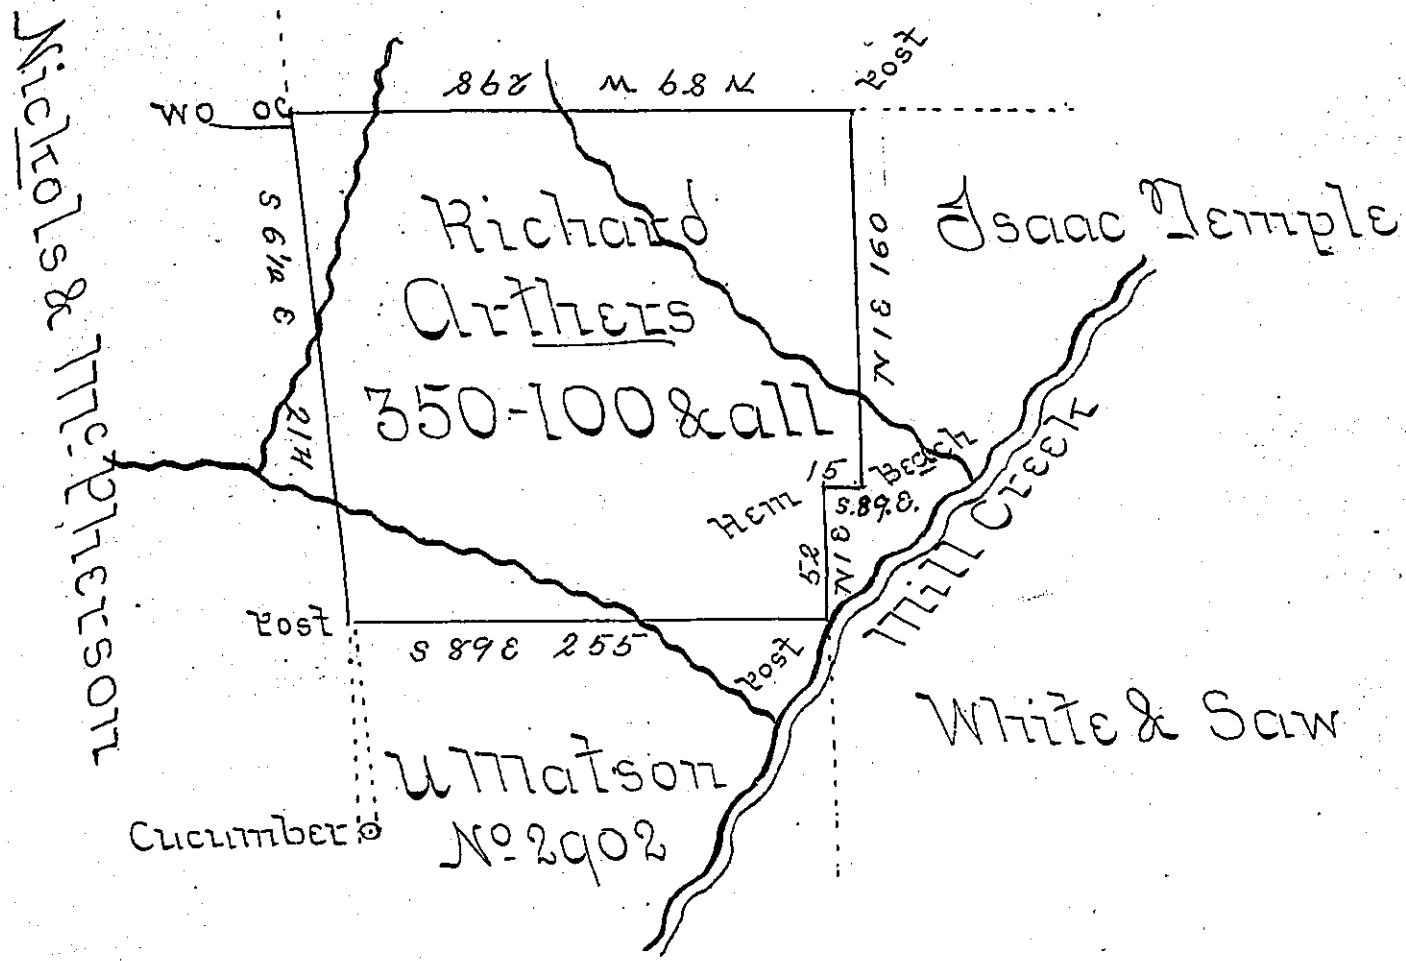

Surveyed on the twenty ~~second~~ day of October 1853  
 Richard Arthers the above described tract of land  
 containing three hundred and fifty acres of land  
 and one hundred perchus and allowance of six percent  
 per Road on a Warrant to him granted ~~for~~ three  
 hundred and fifty acres of land and allowance  
 of six percent per Roads situated in Warsaw Town-  
 ship Jeffersons County on the Waters of Sanday  
 Sick Creek Warrant Dated October 15 1853 -  
 executed 22 & 23 of October 1853

John P. Brawley  
 Surveyer General

James Mcorthhead  
 Dep't Surveyers  
 For Jefferson County

IN TESTIMONY that the above is a copy of the original remaining on file in  
 the Department of Internal Affairs of Pennsylvania, made  
 conformably to an Act of Assembly approved the 16th day of  
 February, 1833, I have hereunto set my Hand and caused  
 the Seal of said Department to be affixed at Harrisburg,  
 this first day of September 1903.

*[Signature]*  
 Secretary of Internal Affairs.