


James Allison Esq John Brown Lee

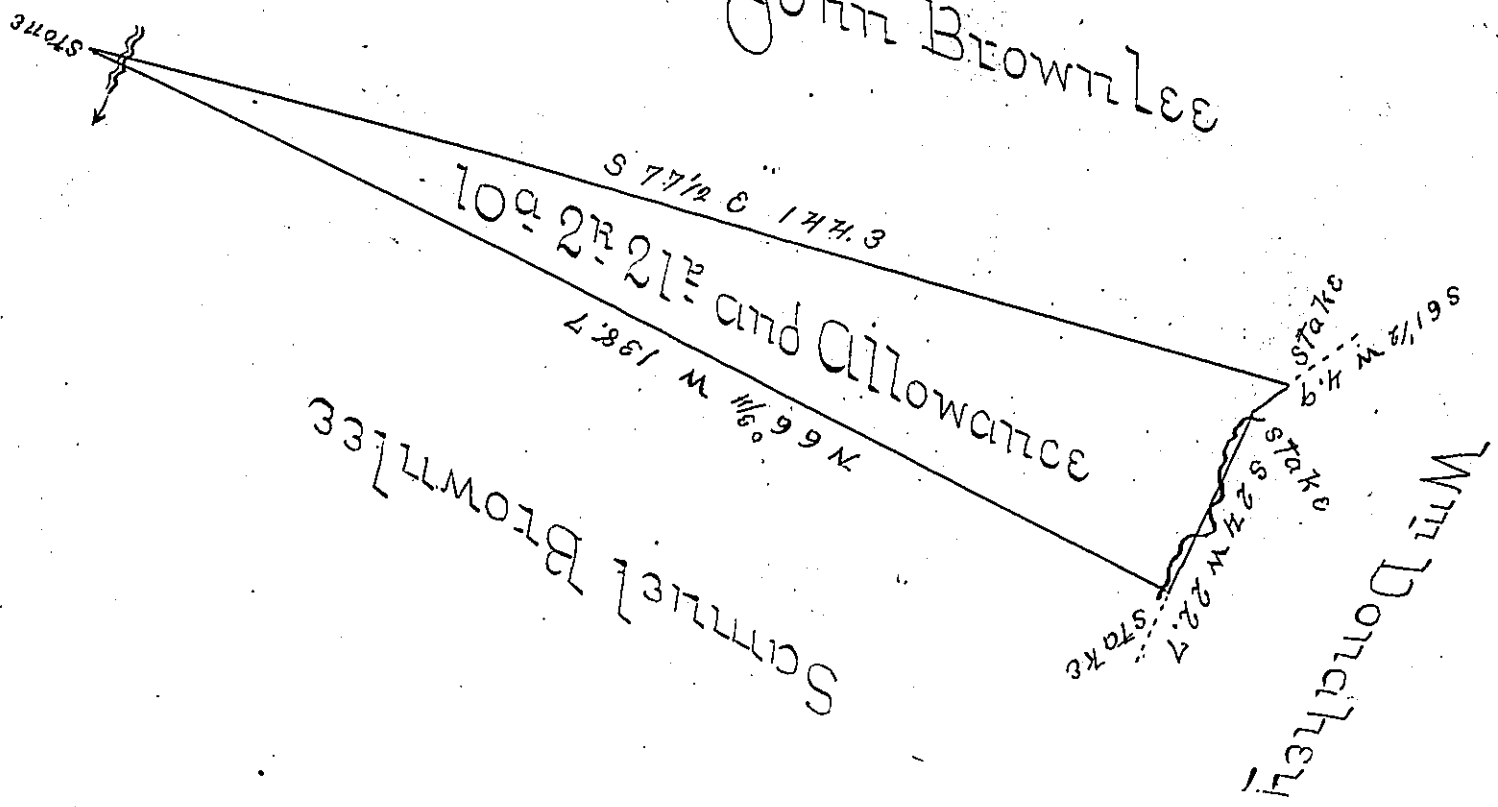

The above is a Draught of a Survey made in pursu-
 ance of a Warrant granted to John J. Allison for Twelve
 acres of land bearing date Sep^r 8th 1856 Containing 109
 2R 21^{es} and Allowance of 6 per Cent Situate in Buffalo
 Township Washington County. Surveyed Sep^r 14th
 1856. There is a small portion of the above land cleared

J. C. Noble

IN TESTIMONY that the above is a copy of the original remaining on file in
 the Department of Internal Affairs of Pennsylvania, made
 conformably to an Act of Assembly approved the 16th day of
 February, 1833, I have hereunto set my Hand and caused
 the Seal of said Department to be affixed at Harrisburg,
 this sixth day of October 1903.

Joseph P. Brown
 Secretary of Internal Affairs.