


George Mead No 5459

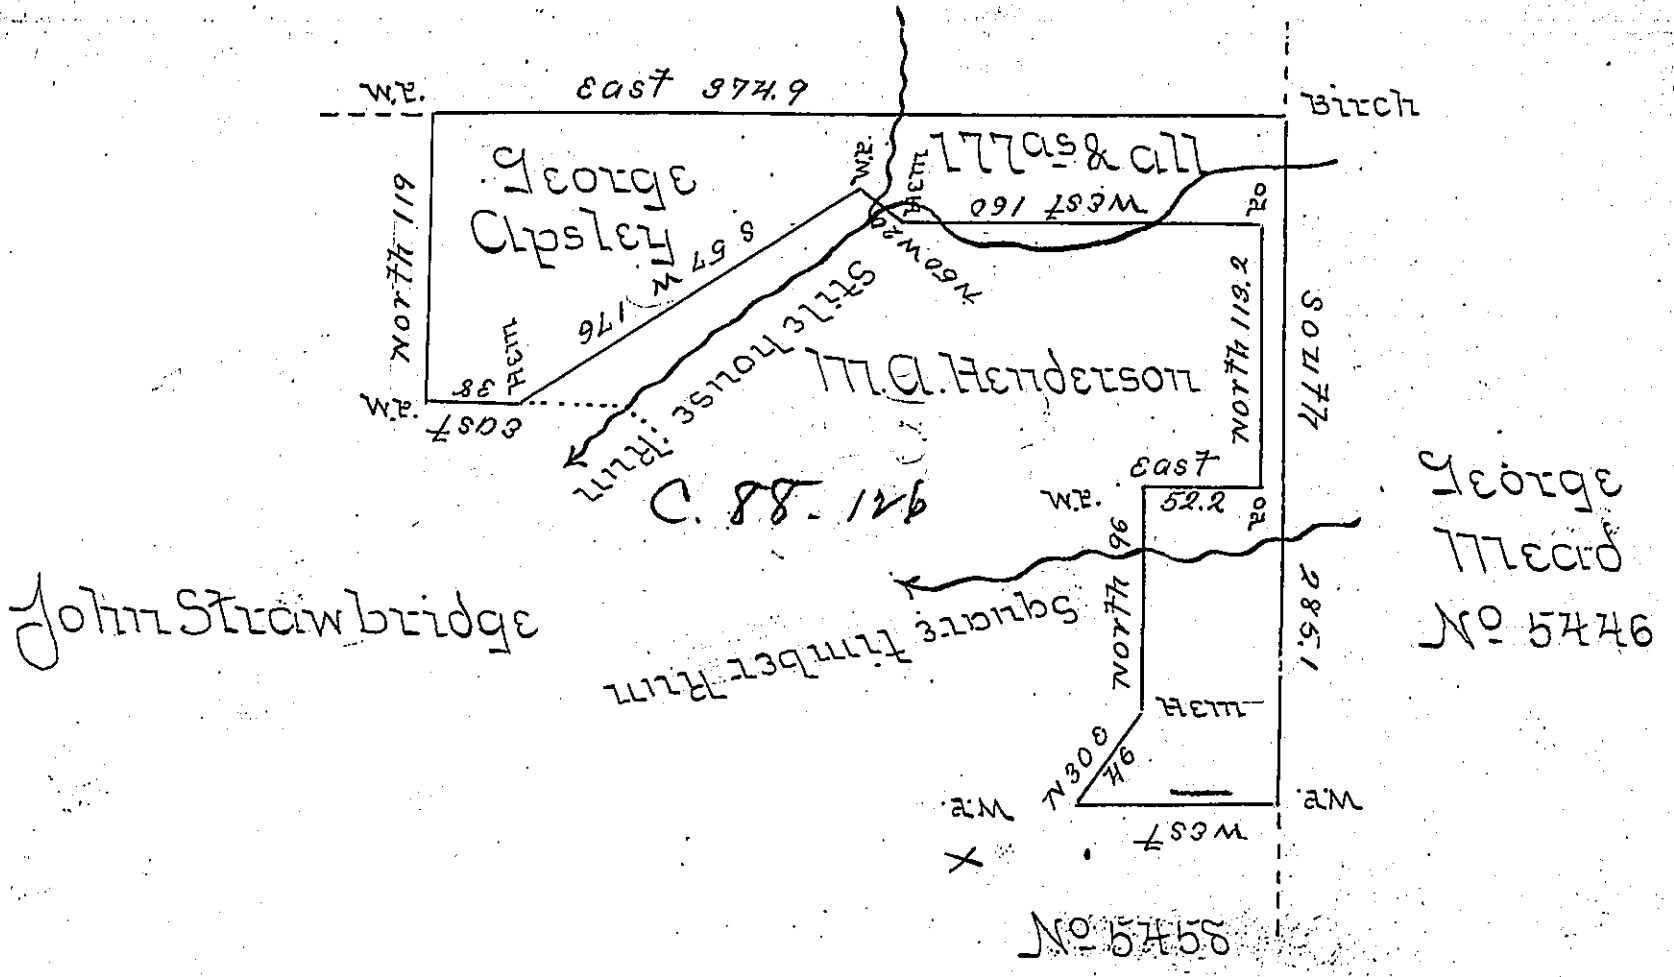

Surveyed as above Described the Twenty Ninth Day
 of Dec. 1863 for George Cpsley on his Warrant for 175
 acrs Dated Dec 21st 1863 Containing one Hundred & Seventy
 Seven acrs & all &c Situated in Lumber Township -
 Cameron County

No
 James P Barr & S. G. of Pa

James David

Examined and acknowledged

Edward Vosburg
 County Surveyor

IN TESTIMONY that the above is a copy of the original remaining on file in
 the Department of Internal Affairs of Pennsylvania, made
 conformably to an Act of Assembly approved the 16th day of
 February, 1833, I have hereunto set my Hand and caused
 the Seal of said Department to be affixed at Harrisburg,
 this sixth day of October 1903.

Loose P. Pearson
 Secretary of Internal Affairs.