


William Brandon

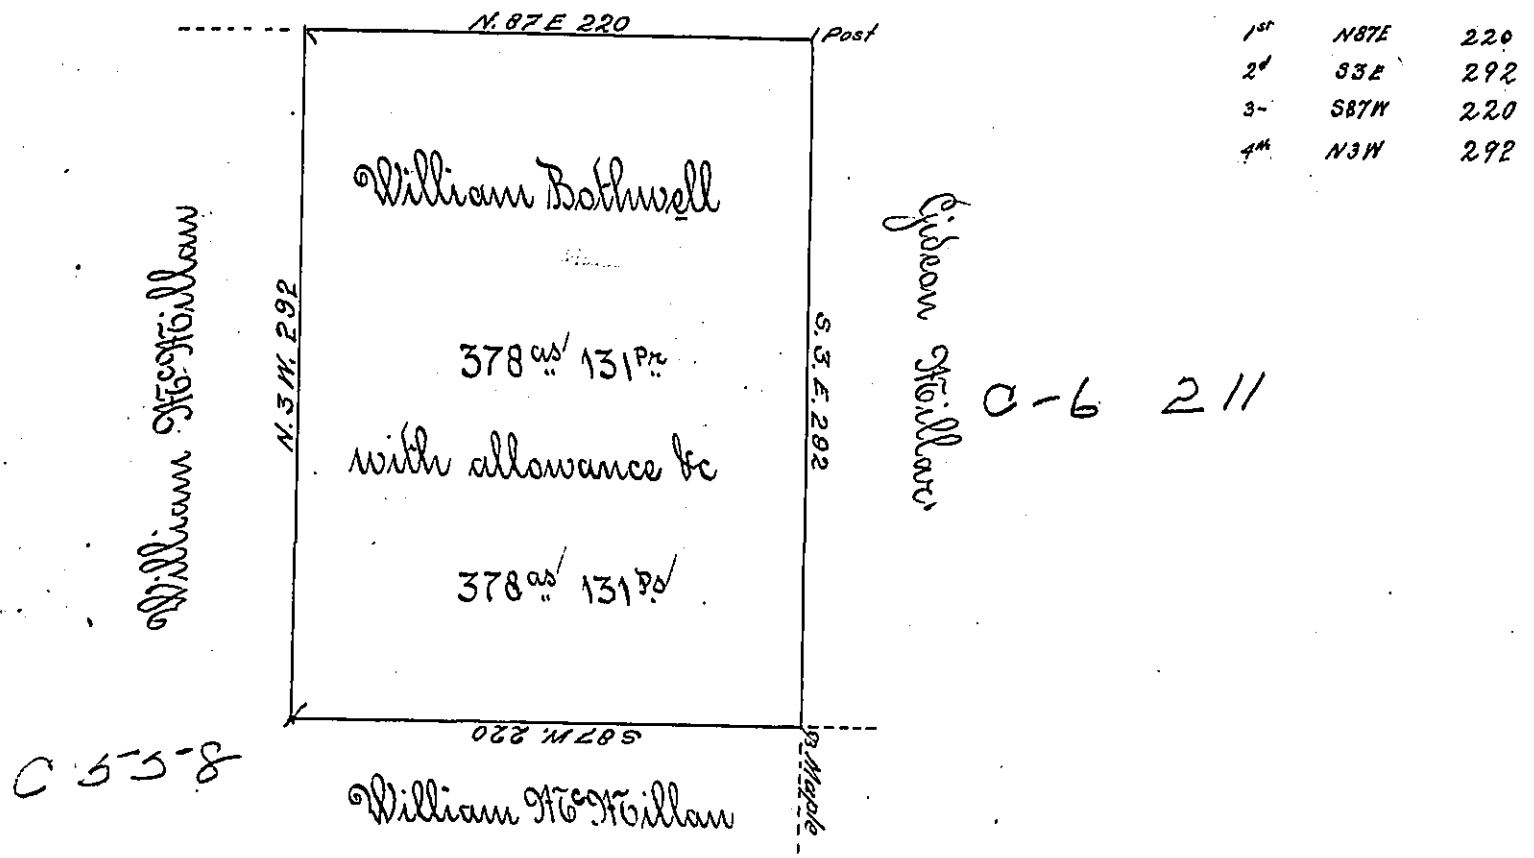

C-5-8

The above is a draft of a tract of Land situate in Wolfcreek Township Mercer County Bounded on the north by William Brandon on the East by Gideon Koillan, on the South and West by William Koillan. Surveyed in pursuance of a warrant granted to William Bothwell, the 20th day of Feb. 1819, surveyed the 8th day of March A.D. 1824. on this tract there is considerable improvement, and has been settled at least twenty years.

From the Books and other documents in my possession, it does not appear to have been appropriated to any person other than this applicant, by warrant or otherwise.

Gabriel Koister Esq. }
 Surveyor Genl.
 Harrisburg

A. Brown D.D.
 Mercer County

IN TESTIMONY that the above is a copy of the original remaining on file in the Department of Internal Affairs of Pennsylvania, made conformably to an Act of Assembly approved the 16th day of February, 1833, I have hereunto set my Hand and caused the Seal of said Department to be affixed at Harrisburg, this fourth day of January 1904.

James P. Brown
 Secretary of Internal Affairs.