


Han's Martin Oumwague's Land

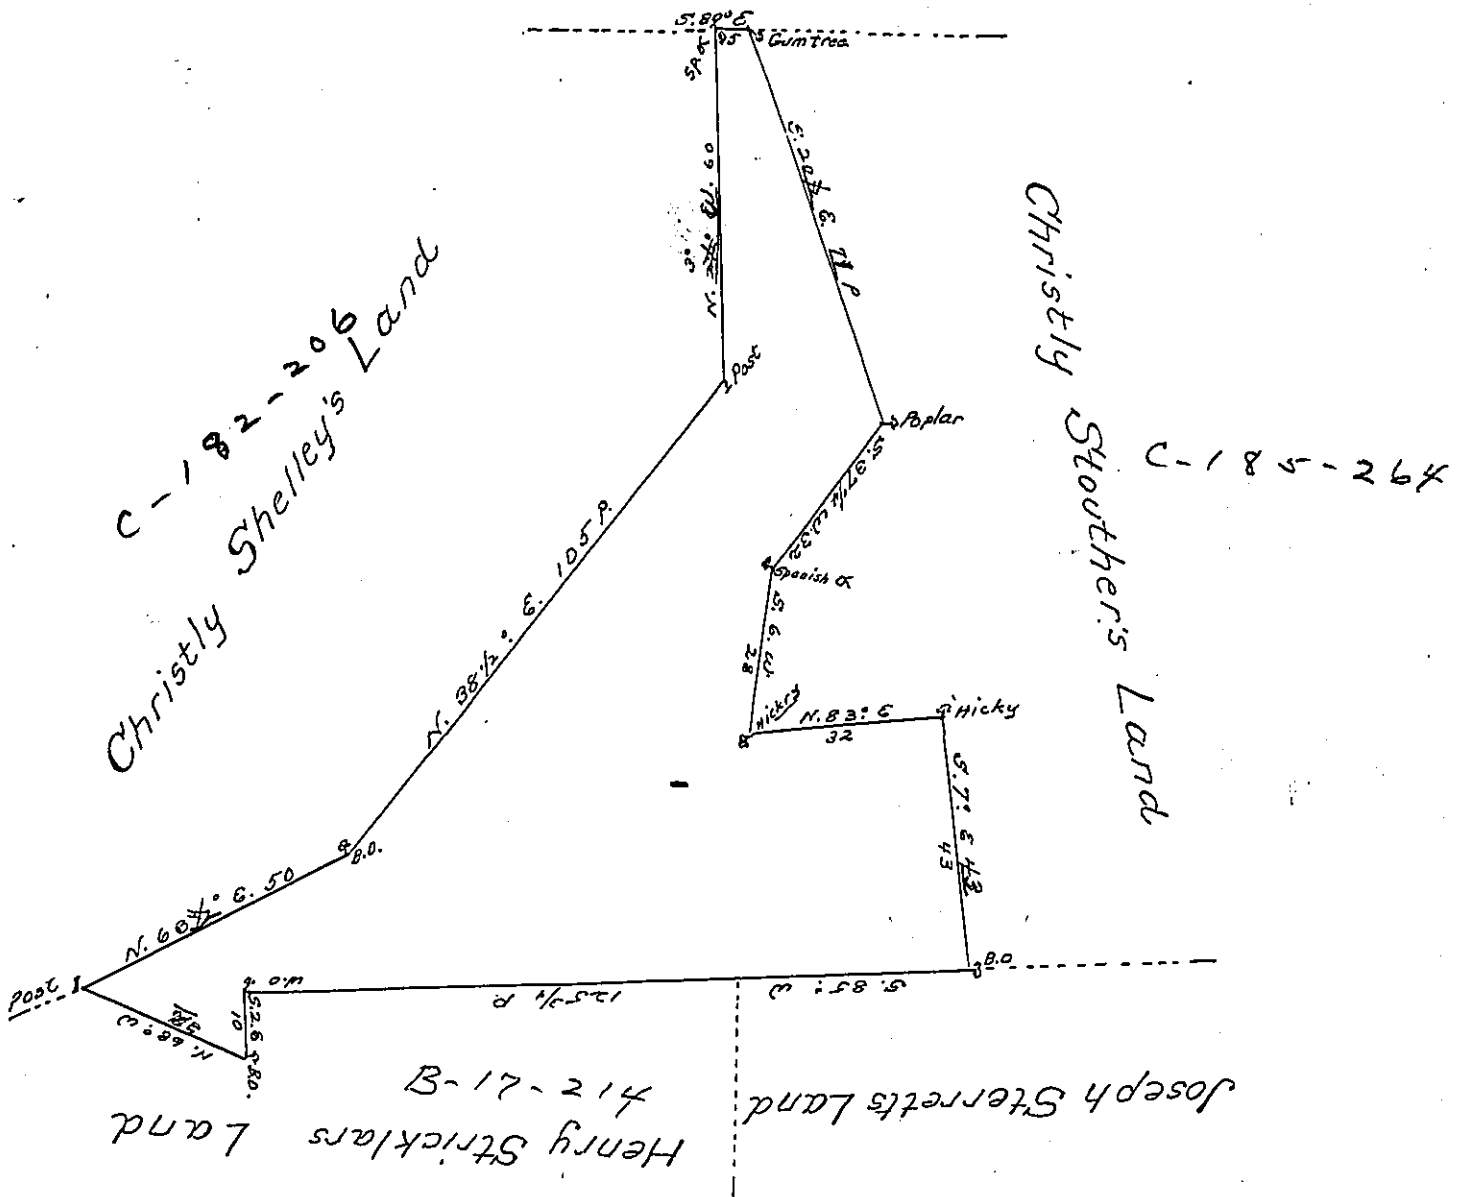

A Draught of John Teaguelys Land situate  
 in Rapho Township Lancaster County containing Fifty  
 two acres with the usual allowance of Six pcent for  
 Highways &c. By Virtue of the Honble the Proprietaries  
 Warrant dated the Twinty ninth Day of April 1741 -  
 and Survey'd the 12th of March 1761

p Bartrem Galbraith  
 To Nichs. Scull Engr. }  
 Suror. Gen. }

IN TESTIMONY that the above is a copy of the original remaining on file in  
 the Department of Internal Affairs of Pennsylvania, made  
 conformably to an Act of Assembly approved the 16th day of  
 February, 1833, I have hereunto set my Hand and caused  
 the Seal of said Department to be affixed at Harrisburg,  
 this sixth day of October 1903

*Joseph P. Brown*  
 Secretary of Internal Affairs.