


Nathaniel Barber

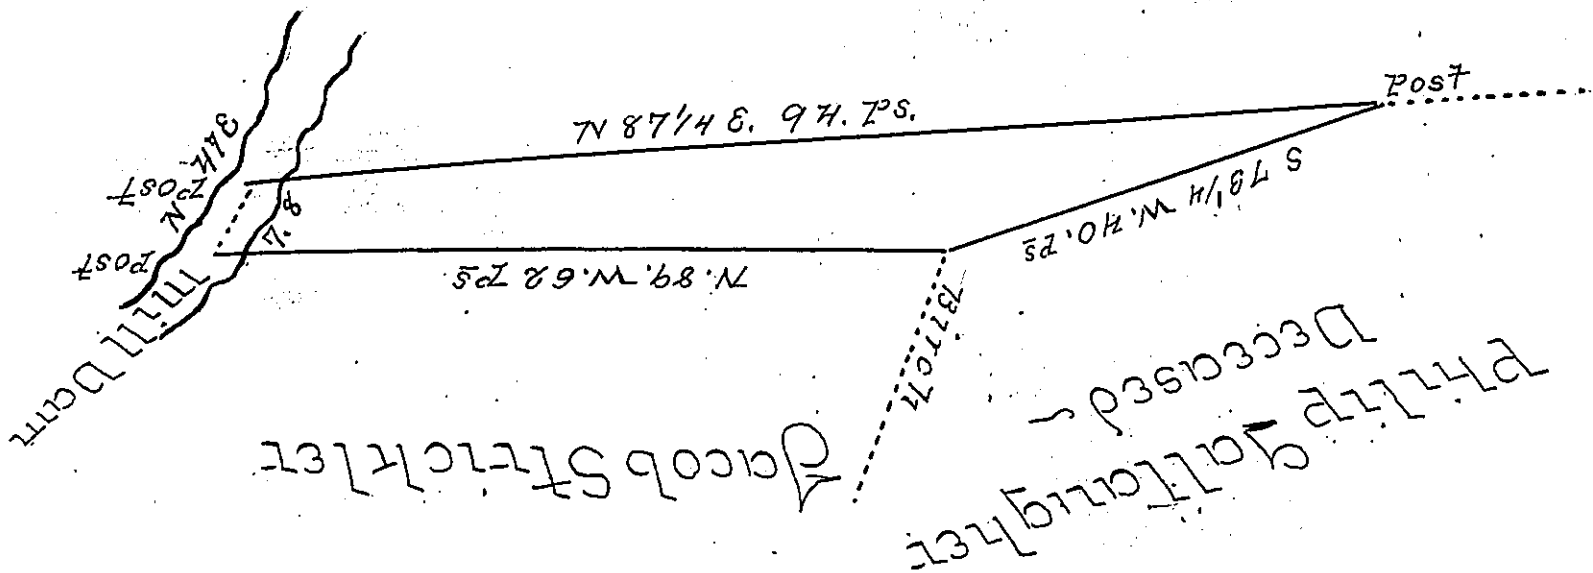

A Draught of a Piece or Tract of Land situate in Hamp-  
 field Township Lancaster County Containing Three  
 acres and one Hundred and forty four perches and  
 the usual Allowance of six Percent for Roads &c.  
 Surveyed for Nathaniel Barber and John Swans  
 the 50<sup>th</sup> day of March A.D. 1807 by Virtue of a  
 Warrant dated the 20<sup>th</sup> Day of August A.D. 1806.

He Read U.S.  
 and S. Simminger U.S.

To Samuel Cochran Esq }  
 Surveyor General ~ }

*IN TESTIMONY* that the above is a copy of the original remaining on file in  
 the Department of Internal Affairs of Pennsylvania, made  
 conformably to an Act of Assembly approved the 16th day of  
 February, 1833, I have hereunto set my Hand and caused  
 the Seal of said Department to be affixed at Harrisburg,  
 this first day of December 1903.

*Geo. D. Brown*  
 Secretary of Internal Affairs.