


C. 197. 171

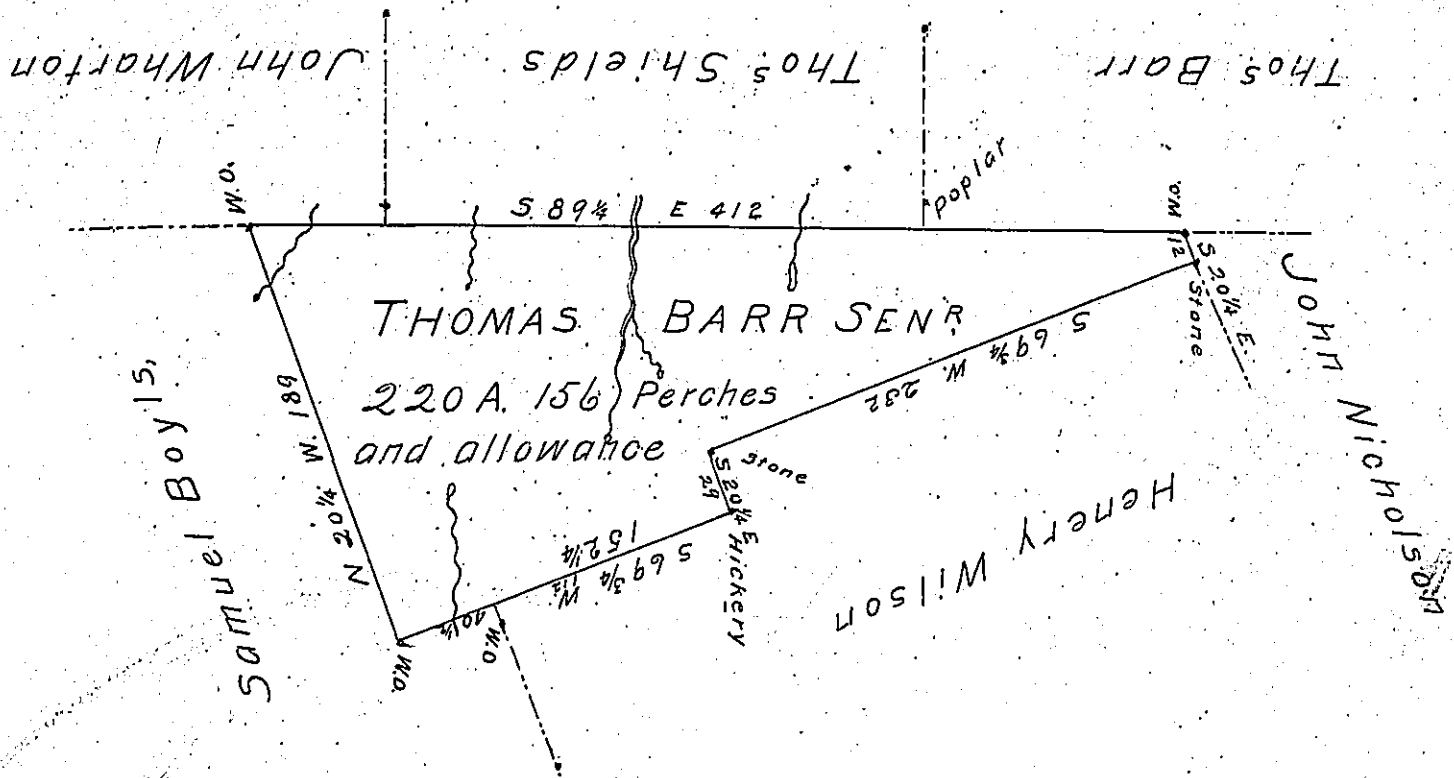

April 6th A.D. 1838.

Surveyed to Thomas Barr Senr the above described tract of two hundred and twenty Acres, and one hundred and fifty six perches, and allowance of six per Cent. Including an improvement. Adjoining lands Surveyed to Samuel Boyls, Henry Wilson, Thomas Shields, and others. Situate in green township, Indiana County. By Warrant of the 1st November A.D. 1837.

Wm Evans D.S.

To John Taylor Esq. }
 Surveyor General }

IN TESTIMONY that the above is a copy of the original remaining on file in the Department of Internal Affairs of Pennsylvania, made conformably to an Act of Assembly approved the 16th day of February, 1833, I have hereunto set my Hand and caused the Seal of said Department to be affixed at Harrisburg, this first day of February 1904

George D. Brown
 Secretary of Internal Affairs