


Henry Bowman's other land

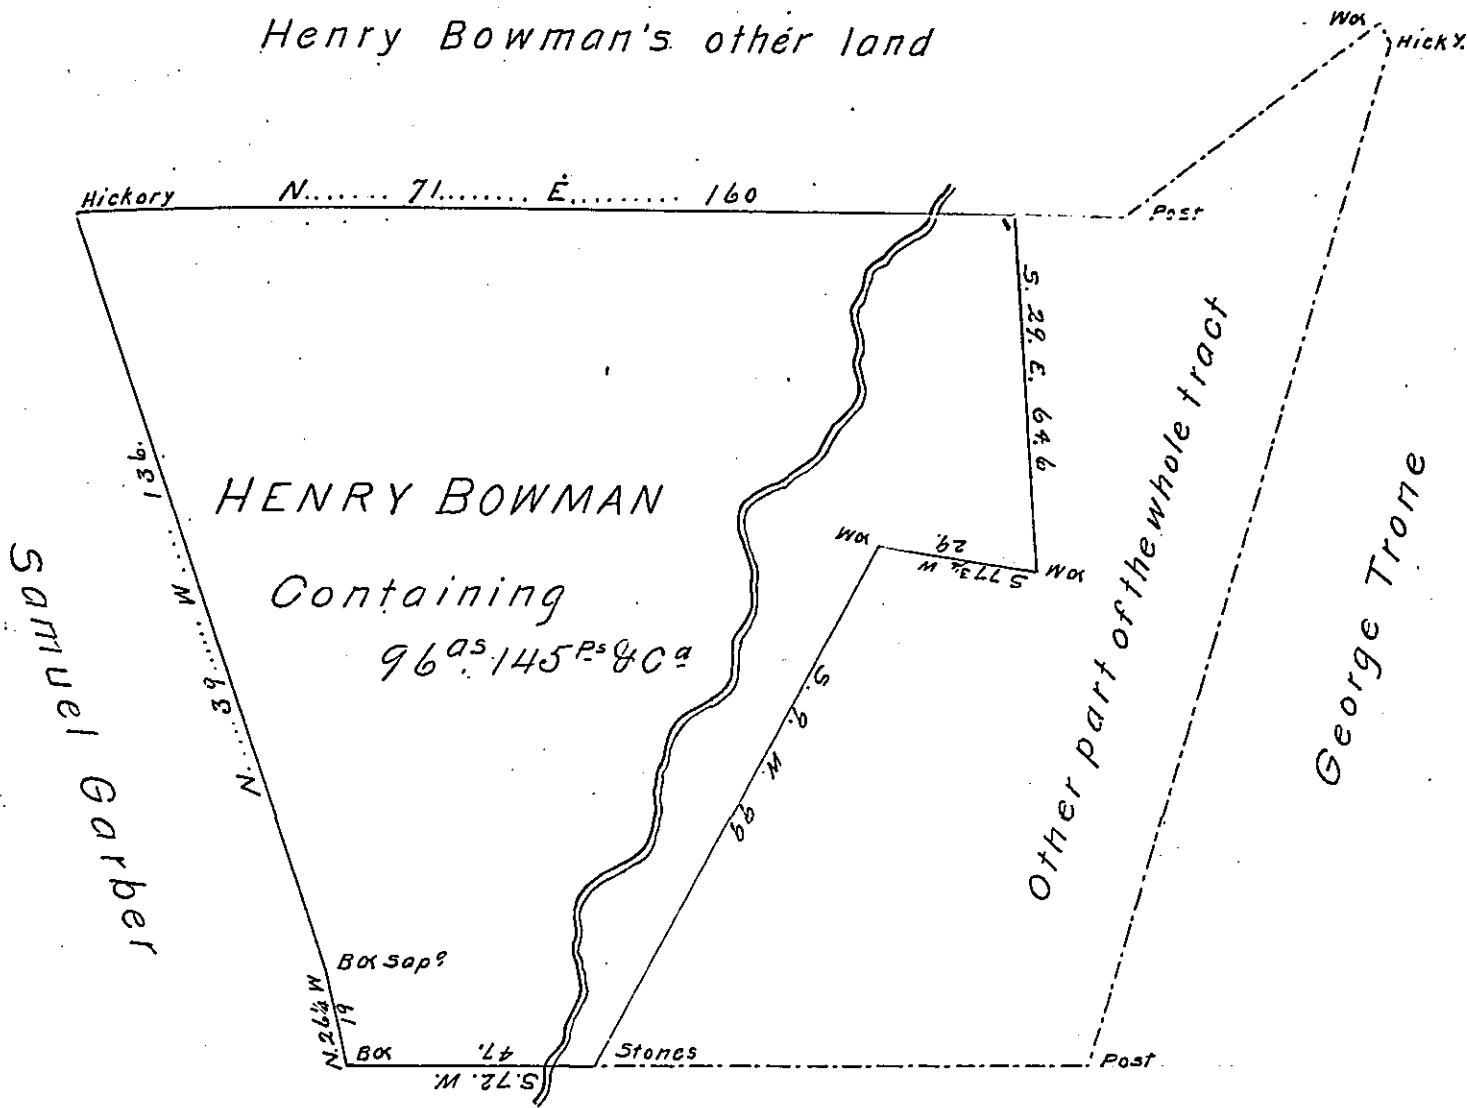

Frederick Hearing

Situate in Manheim Township in the County of York
 Containing as above set forth 96^{ac} 145 perches and
 allowance & Co^{rs} being part of a larger tract of Land
 which was Originally Surveyed In Pursuance of
 two Warrants Granted to Henry Bowman the
 one for 50^{ac} dated September 10th 1750 and the other
 for 100^{ac} dated May 31st 1762 Resurveyed & Divided
 off from the said larger Tract of Land the 16th day of
 November 1807. And now at the request of Henry Bollinger
 the present owner of said part the same is calculated, ex-
 amined, corrected, and returned for confirmation
 To Gabriel Hiester Esq^r } Dan^l Small D^r
 Surveyor General }

IN TESTIMONY that the above is a copy of the original remaining on file in
 the Department of Internal Affairs of Pennsylvania, made
 conformably to an Act of Assembly approved the 16th day of
 February, 1833, I have hereunto set my Hand and caused
 the Seal of said Department to be affixed at Harrisburg,
 this first day of February 1904.

James B. Brown
 Secretary of Internal Affairs.