


THOMAS FURGESON
D. 61, 283

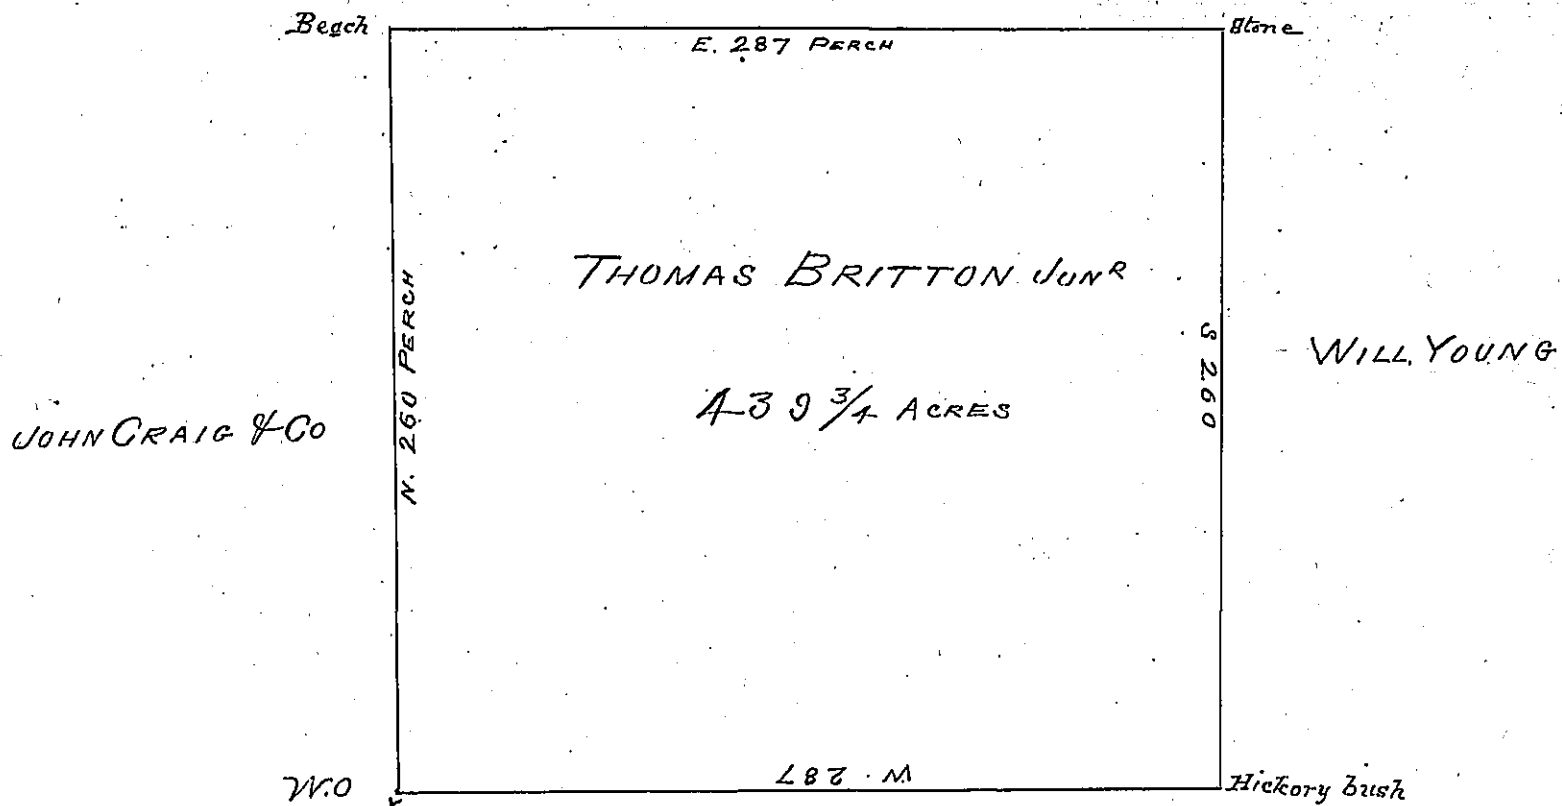

ROB MORRIS

Draught of a Survey made in pursuance of a warrant granted to Thomas Britton Junr. situate on the waters of the 27th day of September 1792, situate on the waters of Wheeling Creek in Washington County containing four hundred and thirty nine acres and the usual allowance Surveyed April 4th 1793

Daniel Brodhead Esqr. J. Hoge D.S. S. G.

IN TESTIMONY that the above is a copy of the original remaining on file in the Department of Internal Affairs of Pennsylvania, made conformably to an Act of Assembly approved the 16th day of February, 1833, I have hereunto set my Hand and caused the Seal of said Department to be affixed at Harrisburg, this fourteenth day of December 1903.

Isaac P. Brown
Secretary of Internal Affairs.