


W^t for 91 Acres
 Actual Survey 86 - 93 Per
 Deficiency 4 Ac. 67 P^r

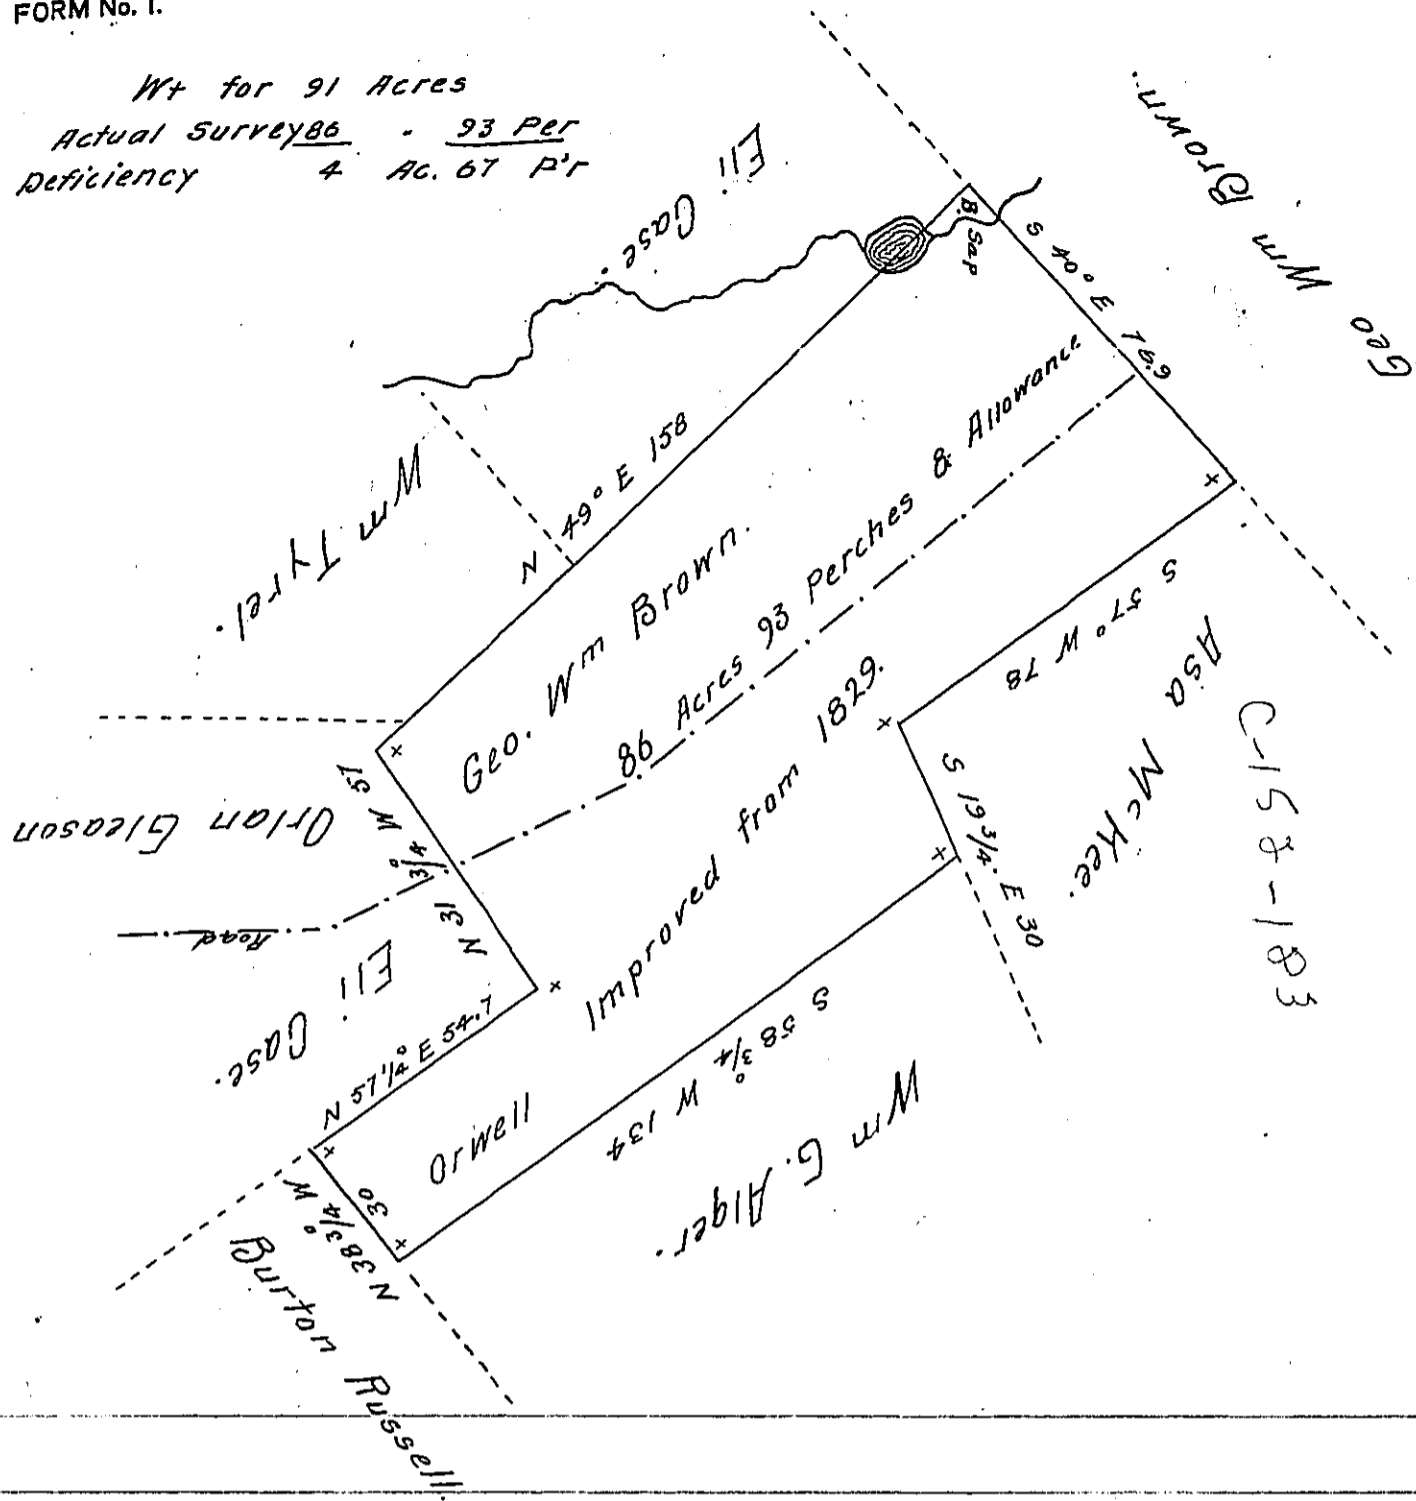

Draft of a tract of land situate in Orwell T^r. Bradford Co. containing Eighty six Acres & ninety three Perches & Allowance of six per cent - surveyed Feb 3^d 1851 in pursuance of a Warrant Dated Jan 8th 1851 Granted to Geo. W^m. Brown

E. G. Nichols C.S.

To John Laporte S.G.

IN TESTIMONY that the above is a copy of the original remaining on file in the Department of Internal Affairs of Pennsylvania, made conformably to an Act of Assembly approved the 16th day of February, 1833, I have hereunto set my Hand and caused the Seal of said Department to be affixed at Harrisburg, this eighth day of February 1904

James B. Brown
 Secretary of Internal Affairs.