


John Sawyer

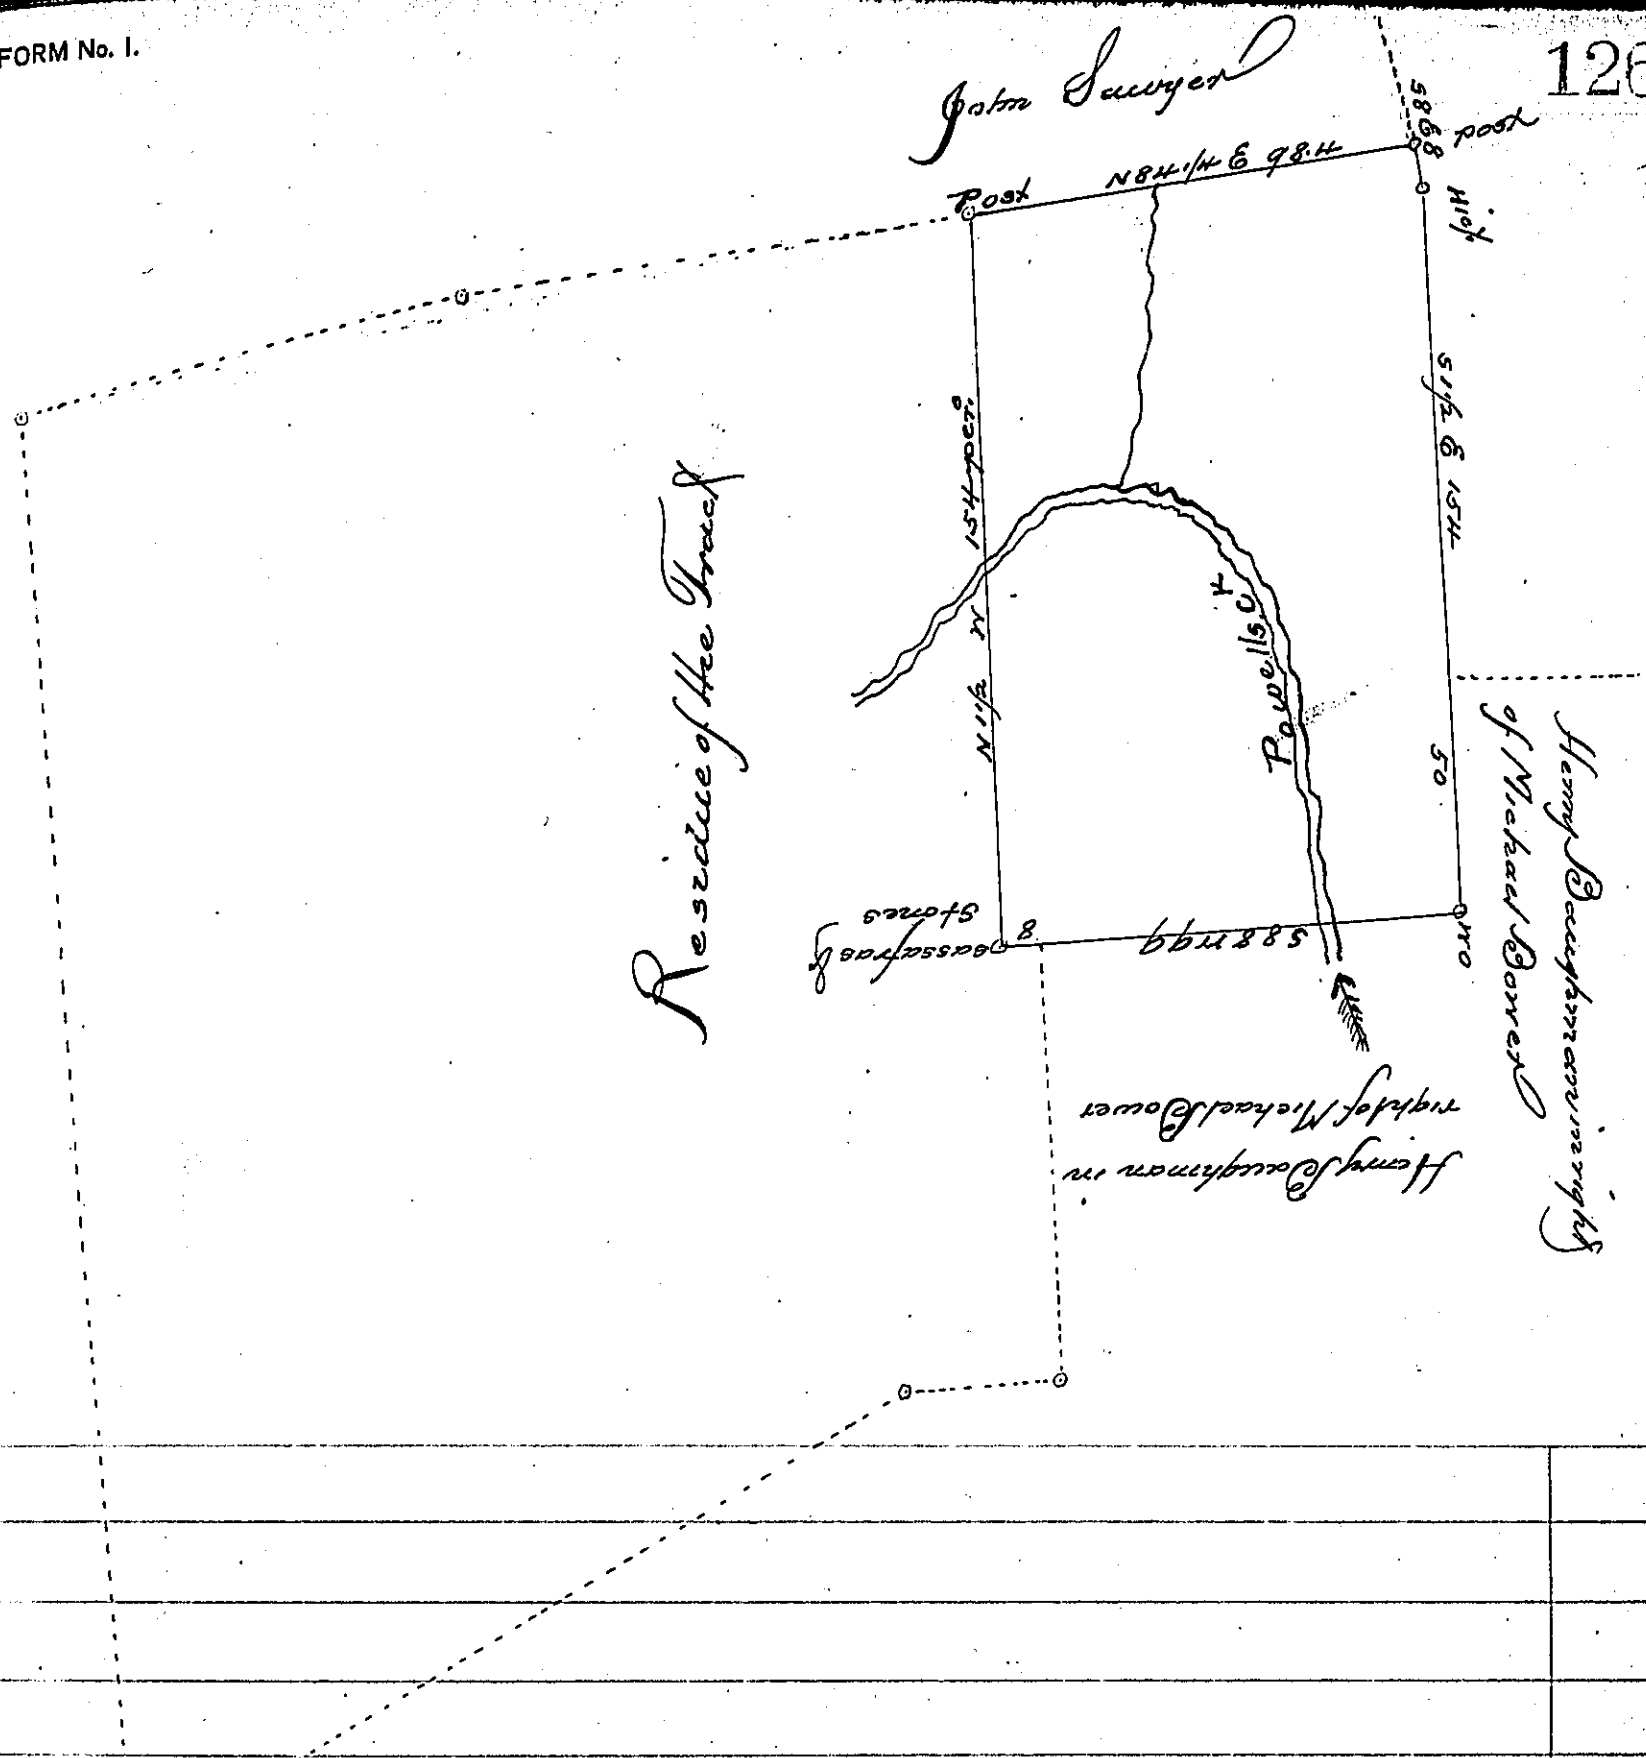

Residue of the Tract

Henry Baughman
rights of Michael Bower

Henry Baughman in
rights of Michael Bower

Surveyed the 11th of May 1820 for Henry Baughman situate
 in Halifax Township Dauphin County, containing ninety two acres fifty
 six perches and allowance of Six per Cent part of 4 1/2^{ad} on warrant of
 Matthew Taylor dated the 3^d day of May 1804.

Thomas Smith D. J.

To Samuel Cochran Esquire
 Surveyor General

IN TESTIMONY that the above is a copy of the original remaining on file in
 the Department of Internal Affairs of Pennsylvania, made
 conformably to an Act of Assembly approved the 16th day of
 February, 1833, I have hereunto set my Hand and caused
 the Seal of said Department to be affixed at Harrisburg,
 this Second day of February, 1904.

Joseph P. Brown
 Secretary of Internal Affairs.