


C-137-107

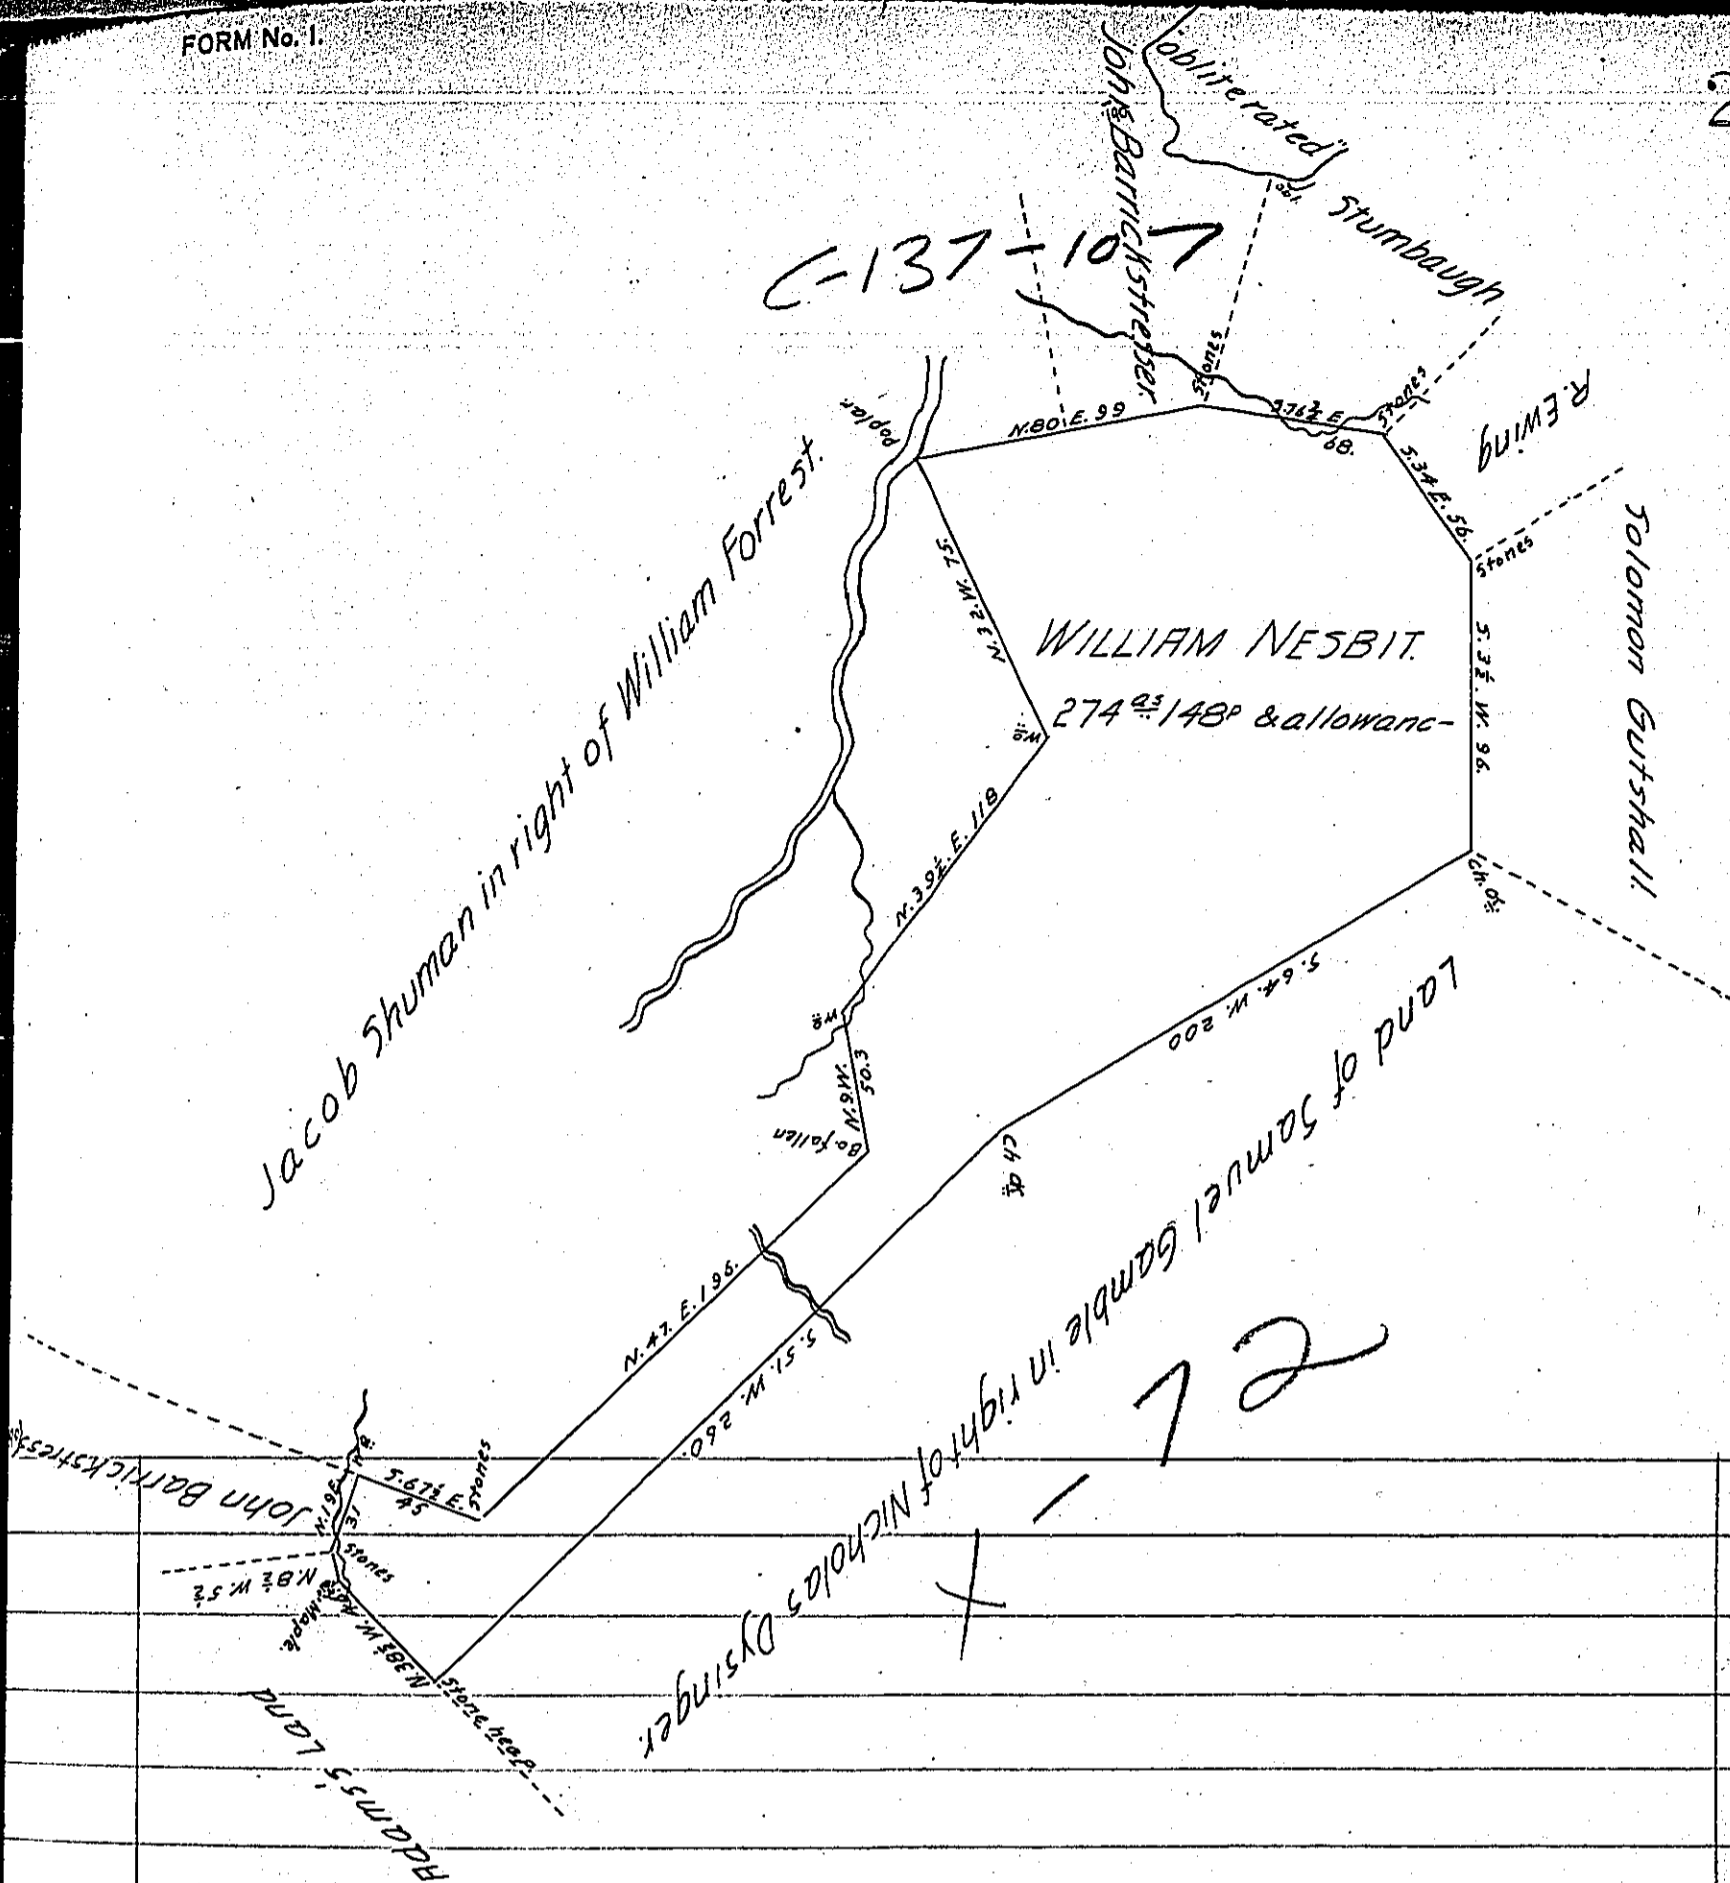

Draught of a tract of land situate in Toboyne Township Perry County containing Two hundred seventy four acres 148^p & allowance of six per cent for Roads &c. Originally Surveyed June 9th 1812 on an Order granted to William Nesbit for 300^{ac} dated February 23rd 1767 N^o 2840 and contained 235^{ac} 100^p. And now May the 15th 1832 Resurveyed and contains as above 274^{ac} 148^p & all.

Jacob Spangler Esqr J. G. pr W^m Wilson D.S.

Note. The above tract was Surveyed May the 13th & 14th 1822 in pursuance of a warrant granted to James Carson for 240^{ac} dated March the 8th 1810. And is now owned by Anthony Black

J. S. S. G. W. W.

James Carson not pat^d

IN TESTIMONY that the above is a copy of the original remaining on file in the Department of Internal Affairs of Pennsylvania, made conformably to an Act of Assembly approved the 16th day of February, 1833, I have hereunto set my Hand and caused the Seal of said Department to be affixed at Harrisburg, this twenty-sixth day of March 1904.

James P. Brown
Secretary of Internal Affairs.

