


James Wickersham late
Philip Crane
PAGE - 252

John Nicholas

Henry Aughinbach
late Robert Whinnery

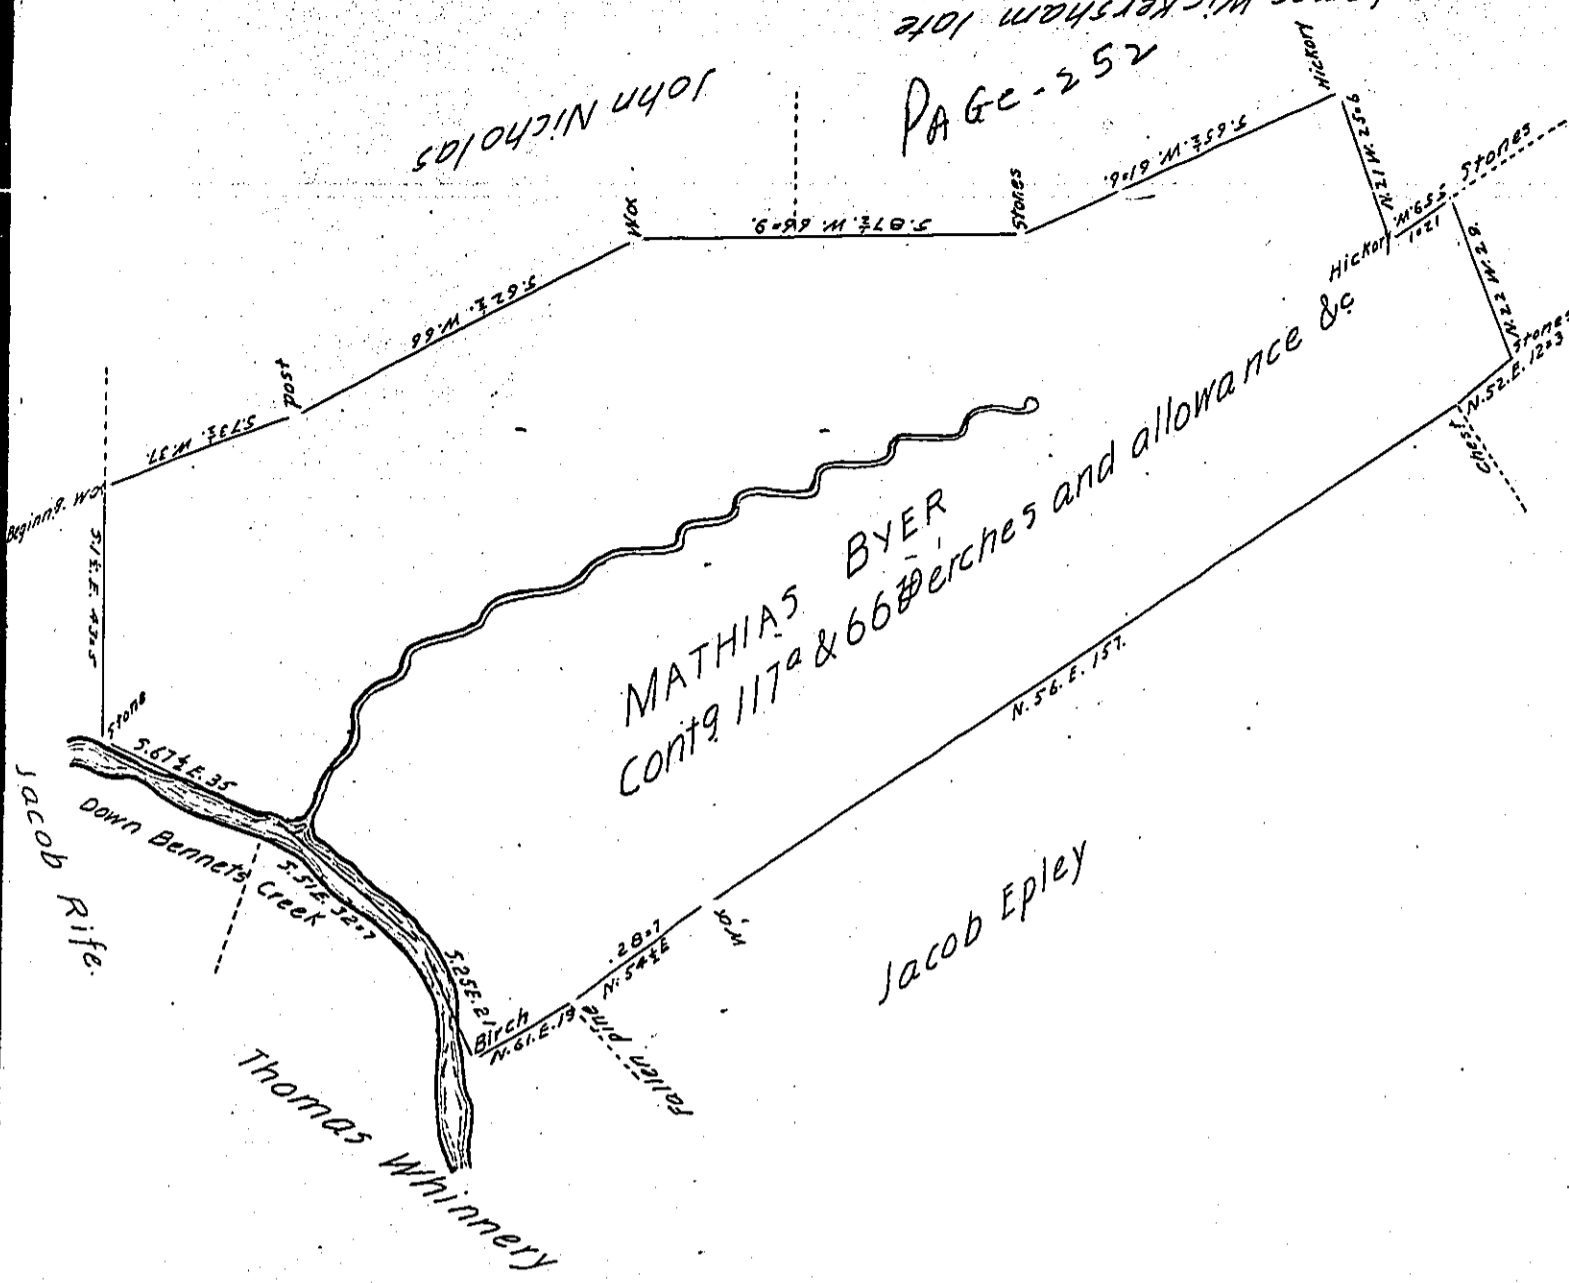

Situate in Newbury Township in the County of York, Including an Improvement made by Alexander Thompson. Containing as above set forth 117^a & 66^a Perches and allowance & c. Originally surveyed by Charles Lukens late D. S. In Pursuance of a Warrant for 50^a Granted to Mathias Byer dated the 16th day of May A.D. 1753.

Resurveyed by the old lines, and agreeably to the direction of the Honourable Board of Property, obtained at a meeting held on the 25th day of May A.D. 1772 at the request of the Present owner Philip Hoffman the 4th day of September A.D. 1810. and returned for Confirmation

Per

To Andrew Porter Esq^r
Surveyor General
Lancaster Pa.

Jacob Spangler D.S.

IN TESTIMONY that the above is a copy of the original remaining on file in the Department of Internal Affairs of Pennsylvania, made conformably to an Act of Assembly approved the 16th day of February, 1833, I have hereunto set my Hand and caused the Seal of said Department to be affixed at Harrisburg, this seventh day of April 1904.

Isaac B. Brown
Secretary of Internal Affairs.