


Courses & distances
down the river from
Post & Willow.
No 1 5 1/2 W 56
2 5 19 W 9
3 5 27 W 34 to
Cucumber stump
Corner of T. H. Prather's
lot, thence by P & C.

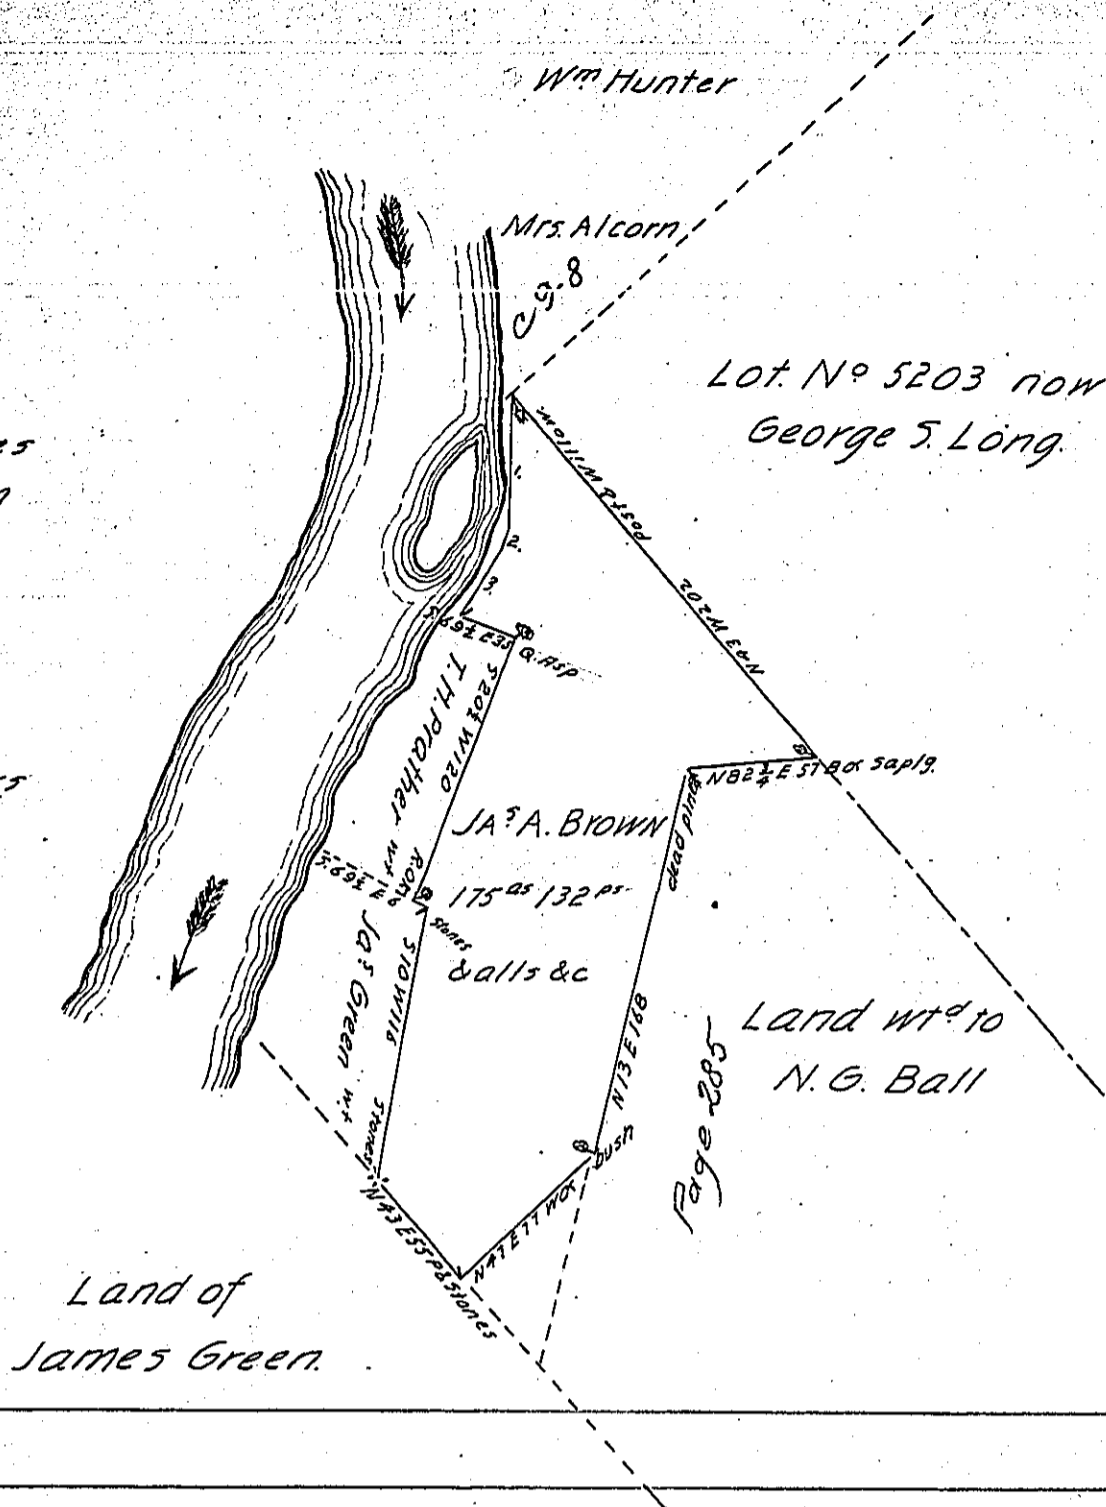

Draft of a lot of land situate in Hickory Township Venango County East of and partly adjoining the Allegheny River

Surveyed October 20th 1864 for James A. Brown in pursuance of a warrant granted to him dated 14th day of September A.D. 1864.

Wm Hilands

Hon. James P. Barr
Surreyor Gen!

C. 5

IN TESTIMONY that the above is a copy of the original remaining on file in the Department of Internal Affairs of Pennsylvania, made conformably to an Act of Assembly approved the 16th day of February, 1833, I have hereunto set my Hand and caused the Seal of said Department to be affixed at Harrisburg, this seventh day of April 1904

James P. Barr
Secretary of Internal Affairs.