


Vacant

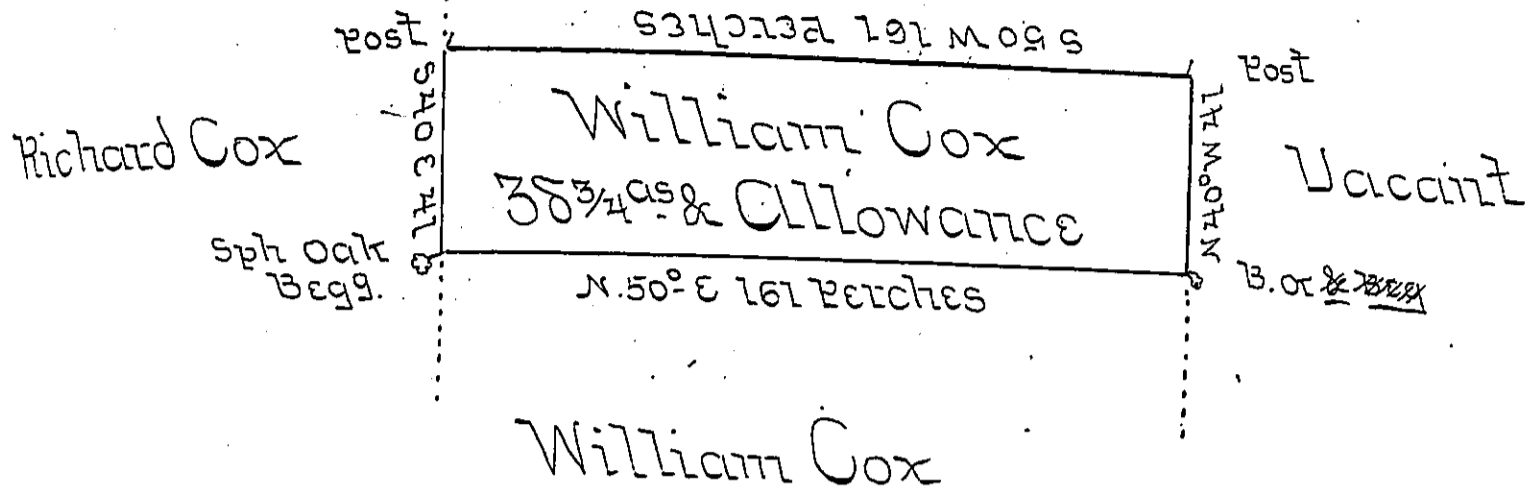

William Cox

I do hereby certify that on Examination of the field Book of Thomas Cookson Esq^r Deced I find the above Piece of Land Cont^g thirty eight Acres and one hundred and forty eight Perches & the usual Allowance was added to William Cox's Survey of one hundred & sixty two acres to fill his Warrant & is situate in Warrington Township in the County of York late Part of the County of Lancaster and as it is entered in the field Book Between the Notes of his Survey of the 162^{as} & the Notes of the Survey next following & is said to be Added to that Survey & presume it is in pursuance of the same Warrant the time when it was done is not mentioned, but William Cox says it was done about a year & an half after the 162^{as} was surveyed.

John Lukens Esq^r
 Surveyor General

Geo. Stevenson
 one of the Exe^{ts} of Thos
 Cookson Decd.

IN TESTIMONY that the above is a copy of the original remaining on file in the Department of Internal Affairs of Pennsylvania, made conformably to an Act of Assembly approved the 16th day of February, 1833, I have hereunto set my Hand and caused the Seal of said Department to be affixed at Harrisburg, this fifth day of April 1904.

Lea C. P. Brown
 Secretary of Internal Affairs.