


C-12-20

Alexander Brown's Land

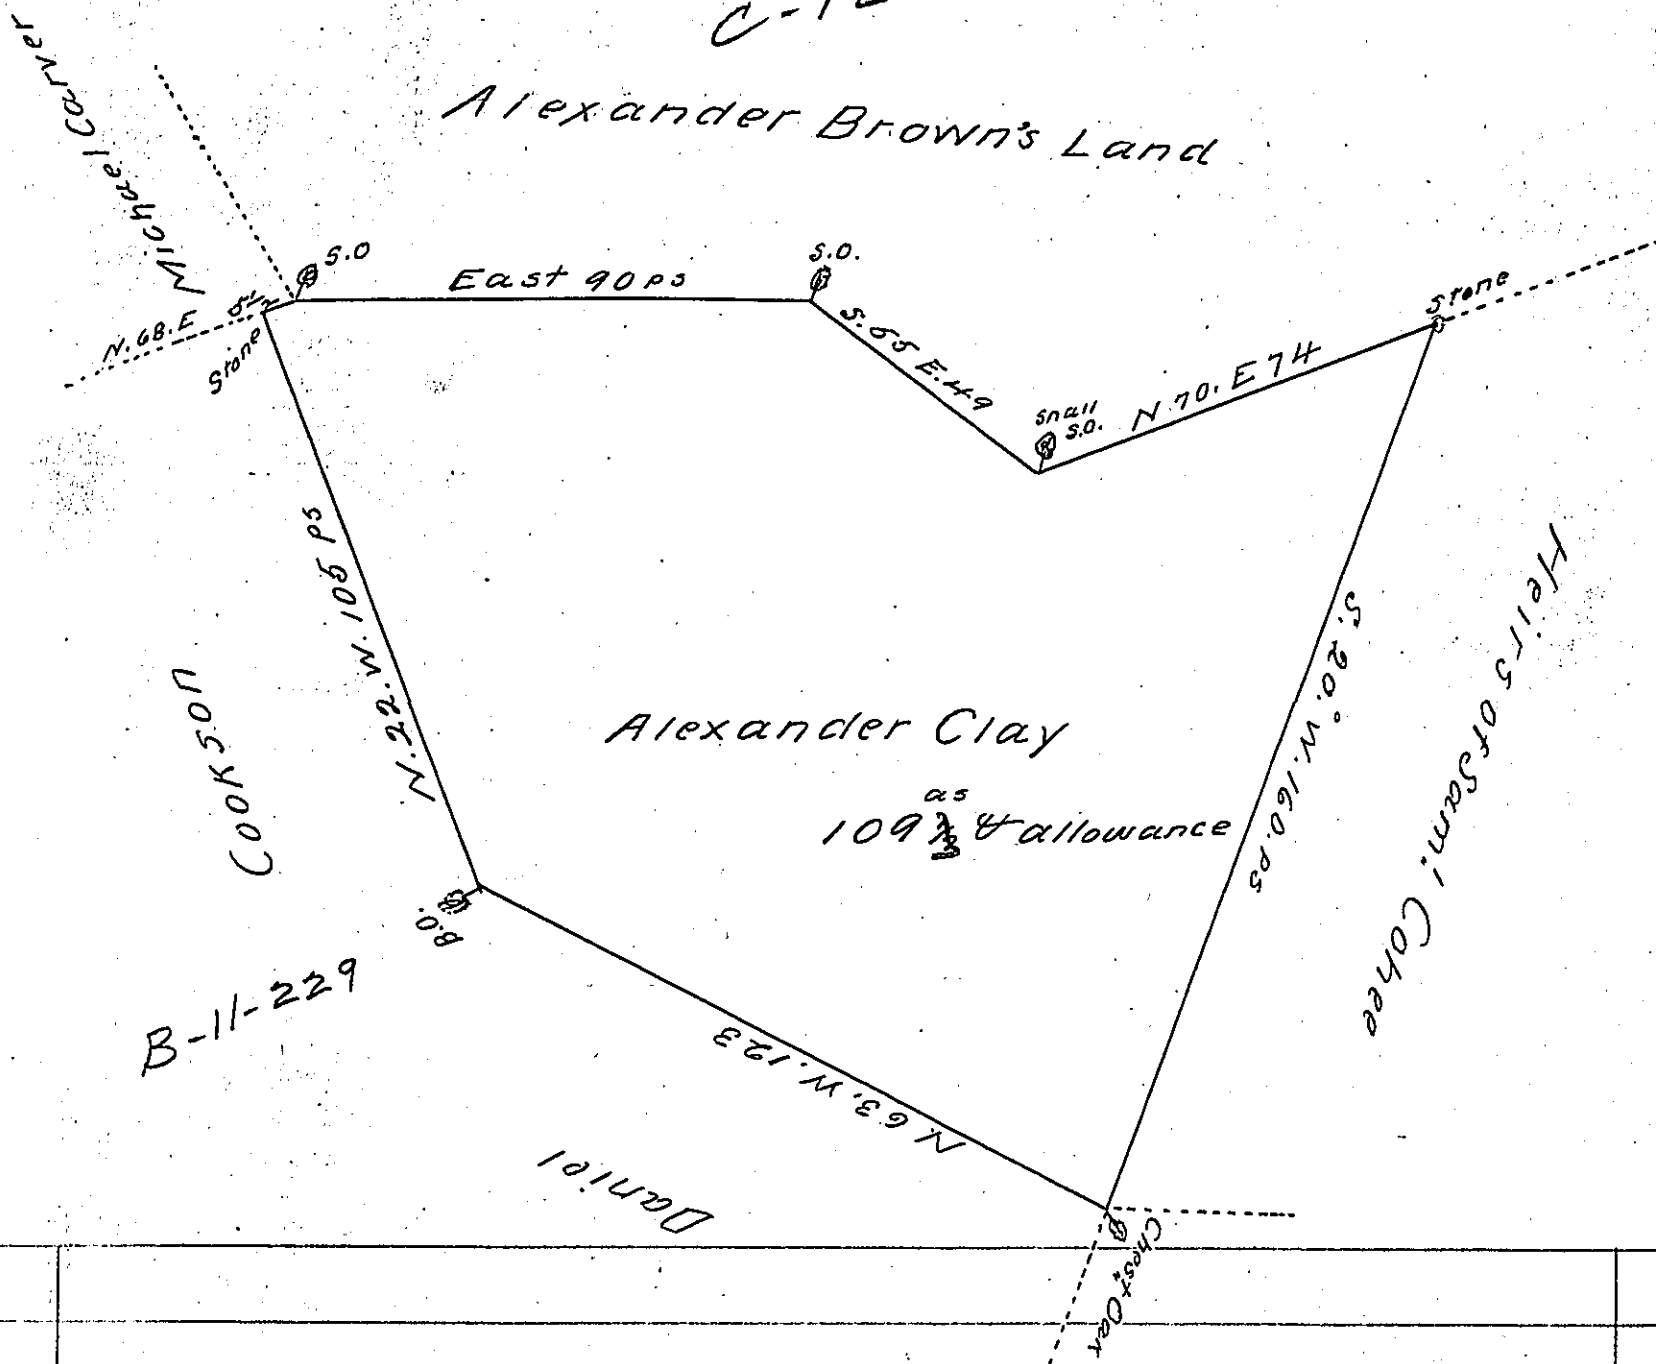

COOK

B-11-229

Daniel

Pursuant to a Warrant granted to Alexander Clay dated the 15<sup>th</sup> day of the month called June Anno: Dom: 1774 the above described Tract of Land was Surveyed the 5<sup>th</sup> day of the 4<sup>th</sup> mo: 1777 Situate in Salisbury Township in Lancaster County containing 109 Acres & ~~an~~ ~~part~~ beside the allowance of Six p Cent

p Thoma Lightfoot  
Dp<sup>ty</sup> Surveyor

IN TESTIMONY that the above is a copy of the original remaining on file in the Department of Internal Affairs of Pennsylvania, made conformably to an Act of Assembly approved the 16th day of February, 1833, I have hereunto set my Hand and caused the Seal of said Department to be affixed at Harrisburg, this twenty second day of February 1904

*Loe B. Brown*  
Secretary of Internal Affairs.

