


obliterated

C13-278

Wm Jobl White Oak

West 188 Perches 190

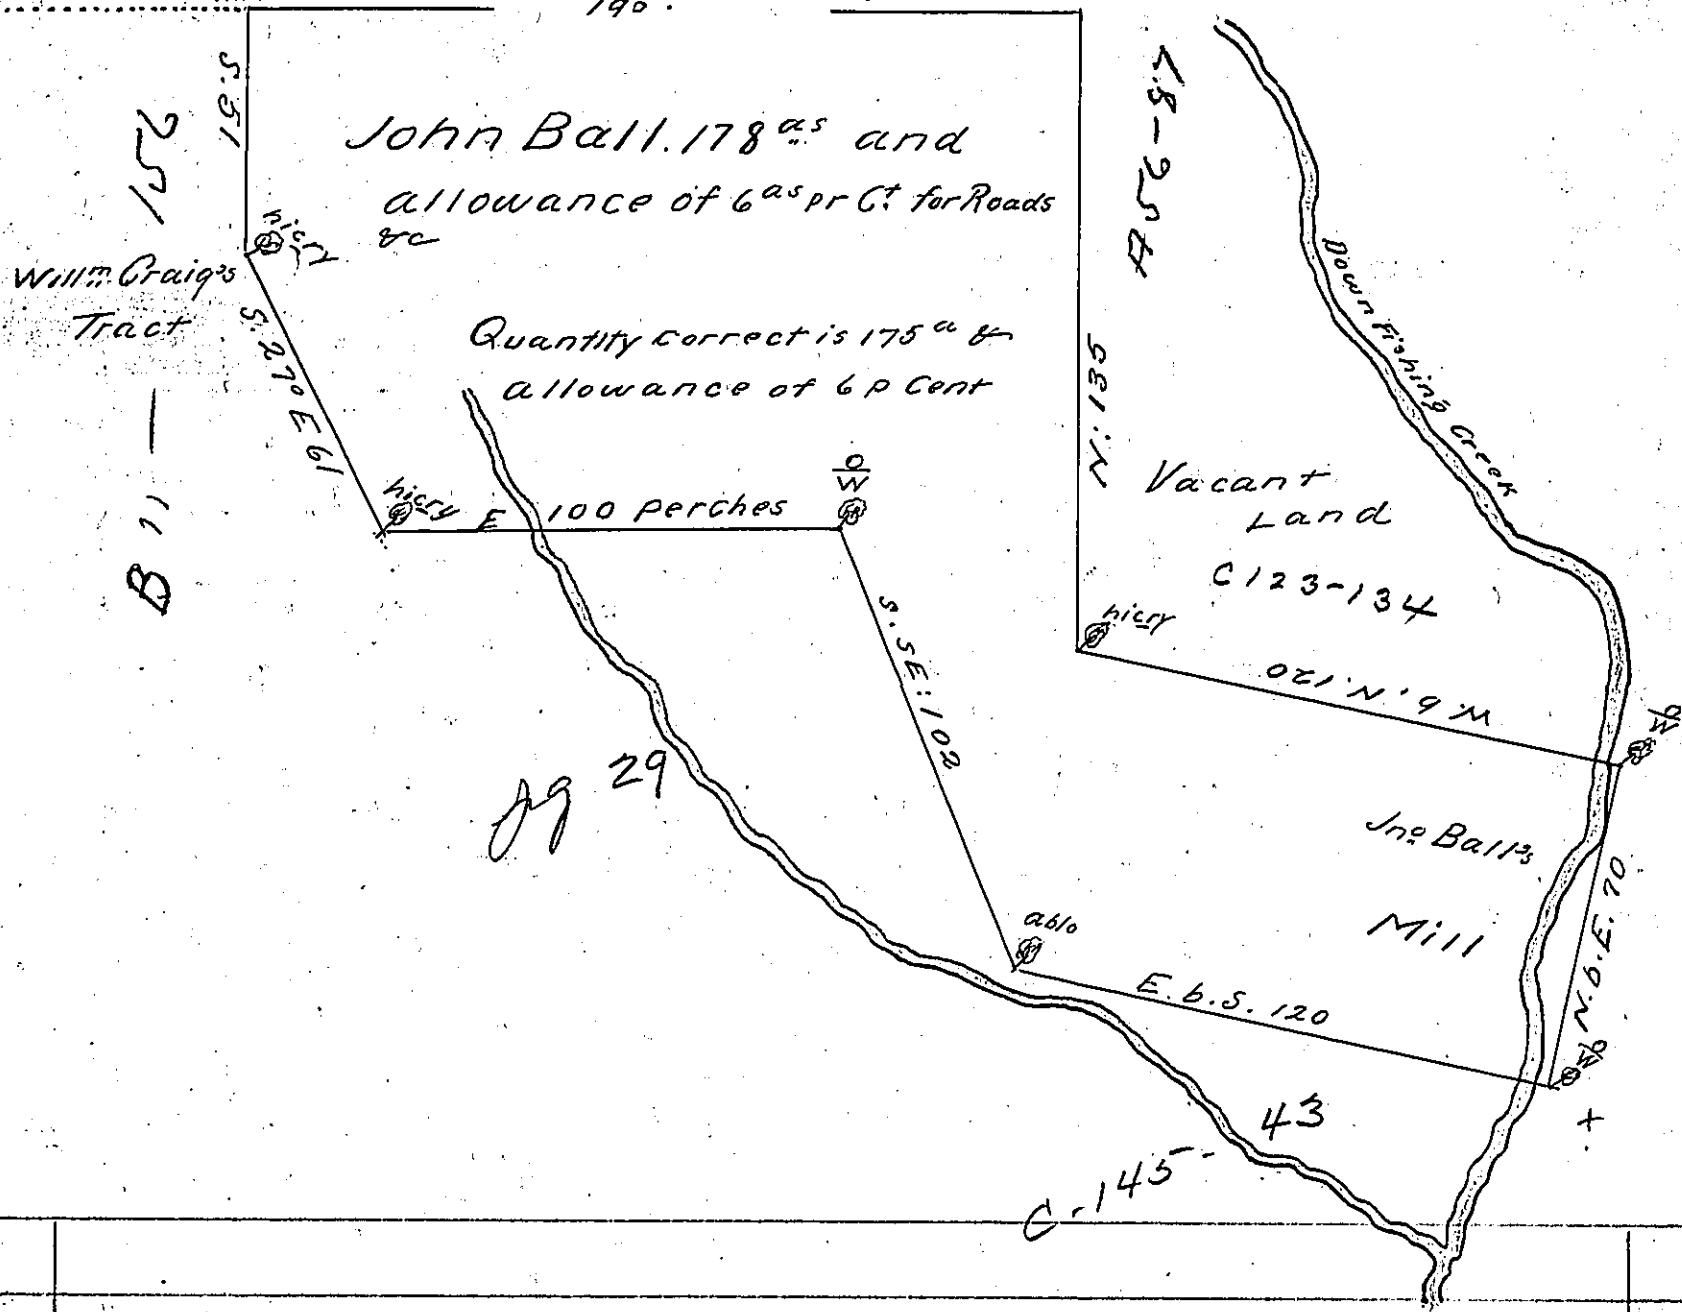

By Virtue of a warrant from y^e Proprietaries to me
 Directed Bearing Date the first of y^e 5th mo: Anno:
 1736 Survey'd on y^e 9th Day of y^e 6th mo: Anno 1738
 Unto Jno Ball a Tract of Land situate in
 Lancaster County in y^e Township of Drumore
 adjoining y^e Lands of William Bracken J^r
 Robinson & William Craig containing 178^{as}
 & allowance for Roads &c. Coursed & Distanced
 a pri figure above

Jno Churchman

IN TESTIMONY that the above is a copy of the original remaining on file in
 the Department of Internal Affairs of Pennsylvania, made
 conformably to an Act of Assembly approved the 16th day of
 February, 1833, I have hereunto set my Hand and caused
 the Seal of said Department to be affixed at Harrisburg,
 this twenty fifth day of January 1904

Joseph P. Brown
 Secretary of Internal Affairs.