


C123-14
James Black Senr.

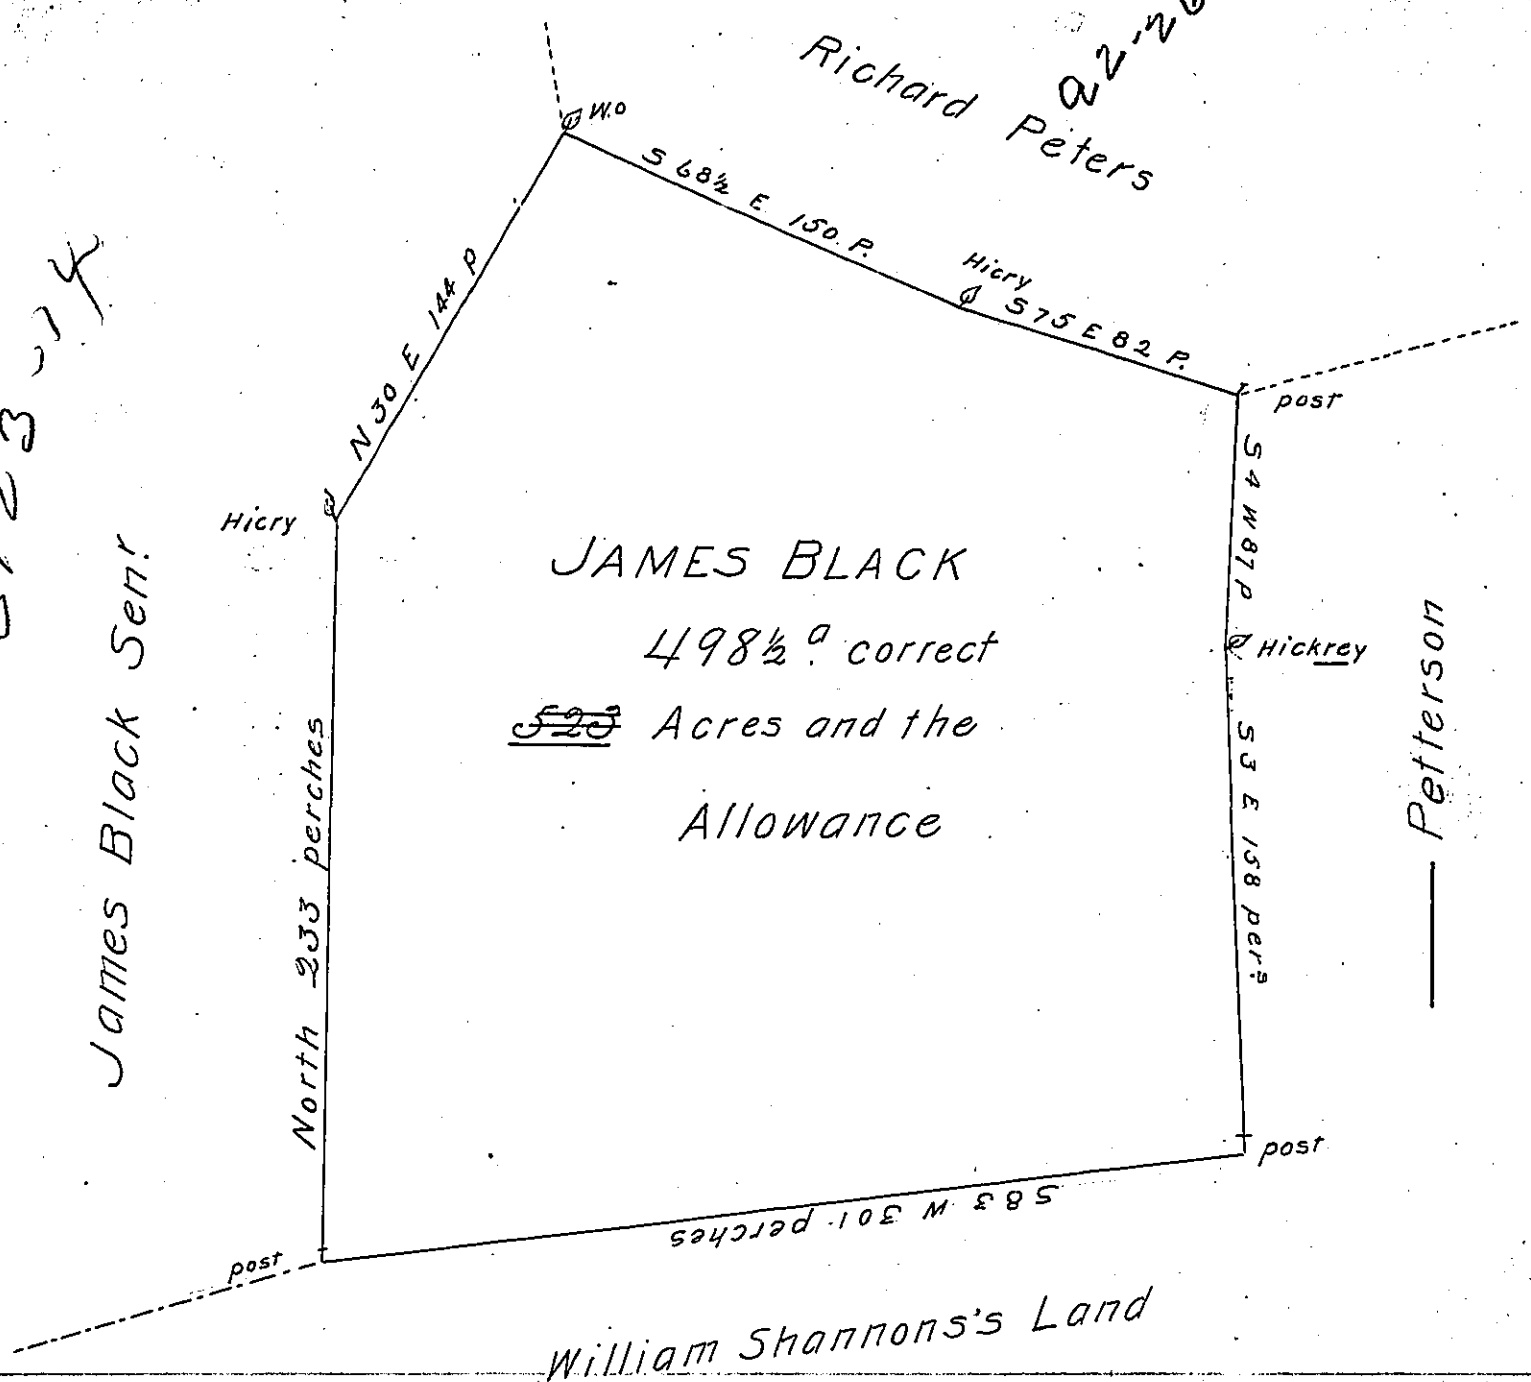

A Draught of a Tract of Land Situate in Peters Township Cumberland County Survey'd to James Black the Twenty sixth Day of Aprile one Thousand and Seven hundred and Fifty Three by Virtue of the Honourable the Proprietaries Warrant bearing Date the Seventeenth Day of August one Thousand Seven hundred and Fifty one

To Nicholas Scull }
Surveyor General }
John Armstrong
D. S.

IN TESTIMONY that the above is a copy of the original remaining on file in the Department of Internal Affairs of Pennsylvania, made conformably to an Act of Assembly approved the 16th day of February, 1833, I have hereunto set my Hand and caused the Seal of said Department to be affixed at Harrisburg, this fifteenth day of February 1904.

Grace B. Johnson
Secretary of Internal Affairs.