


Dr. H. Lorain

Geo. Dillon

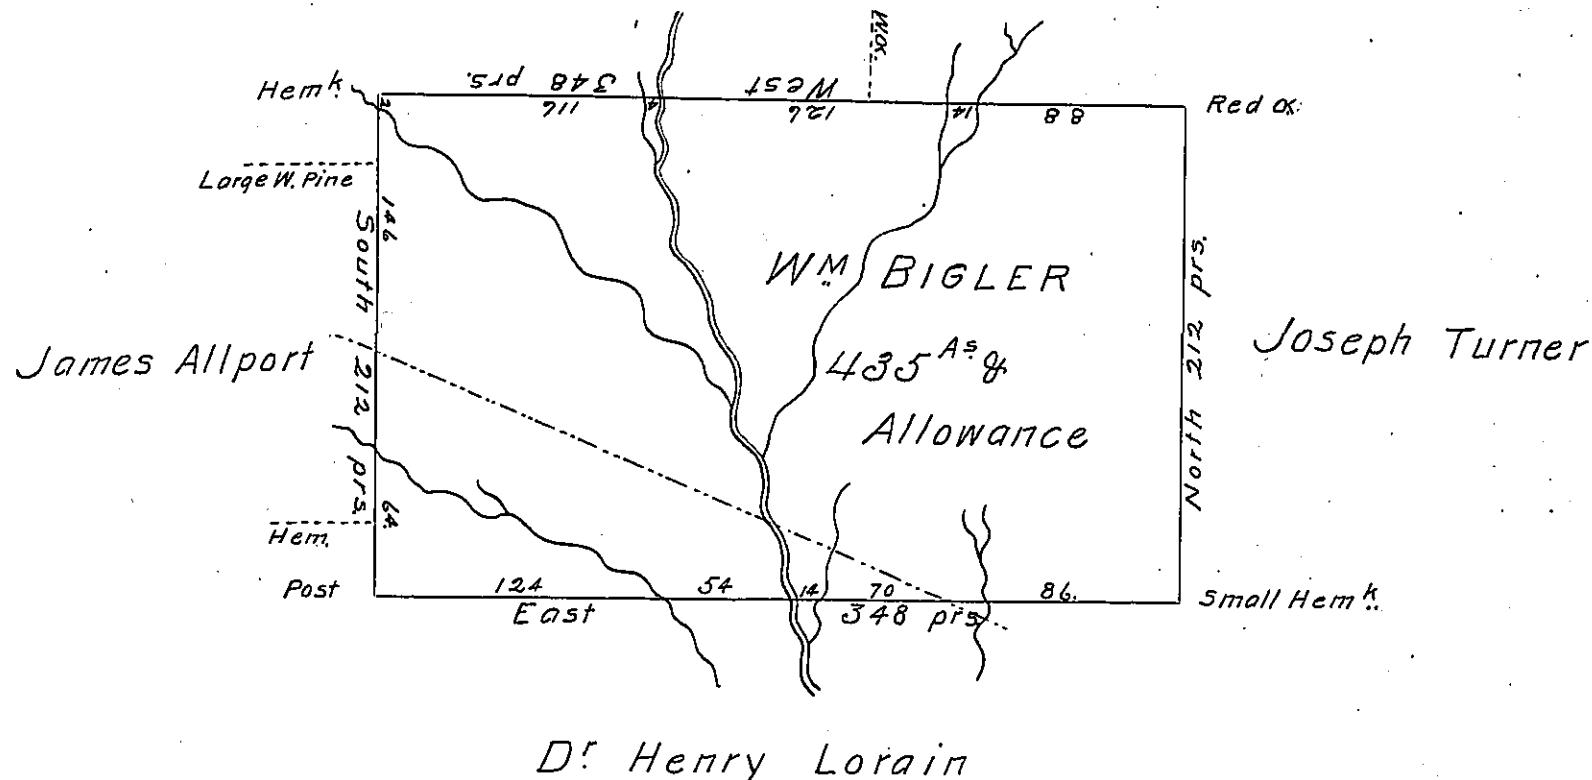

Situate in Morris Township, Clearfield County,
containing four hundred & thirty five Acres and
the usual Allowances of six per cent for roads &c
Surveyed for William Bigler the 10th day of Sep
1839 by virtue of his warrant dated the 19th August
1839 for four hundred Acres

Moses Boggs D.S.

To Jacob Pallade Esquire }
Surveyor Genl }

IN TESTIMONY that the above is a copy of the original remaining on file in
the Department of Internal Affairs of Pennsylvania, made
conformably to an Act of Assembly approved the 16th day of
February, 1833, I have hereunto set my Hand and caused
the Seal of said Department to be affixed at Harrisburg,
this seventh day of March 1904.

James P. Brown
Secretary of Internal Affairs.