


C 85-261

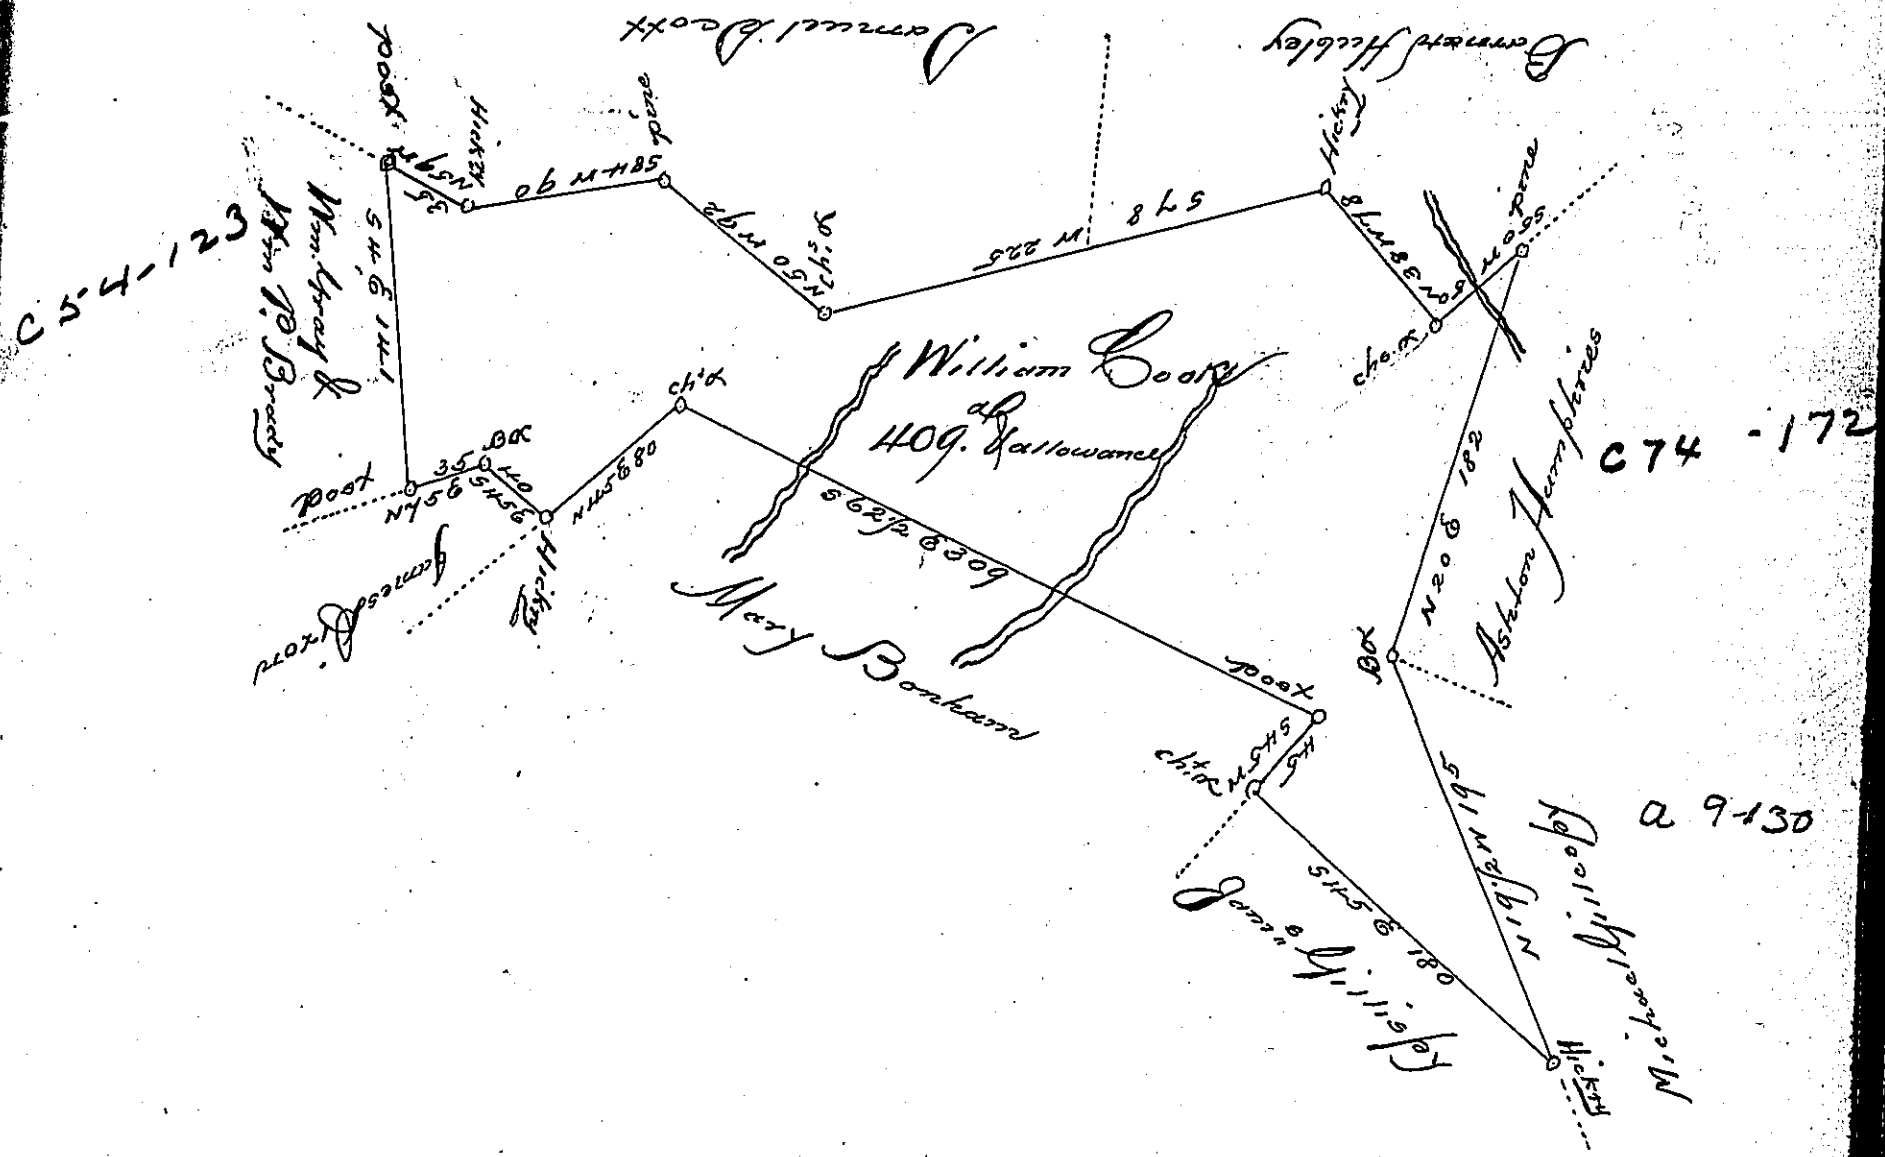

C 54-123  
M. H. Gray &  
Wm. J. Brady

C 74-172

a 9-130

Situate adjoining land of Ashton Humphries and others in Turbot Townsh. in the County of Northumberland Surveyed on the 2<sup>nd</sup> day of January 1844 for William Cook by virtue of his warrant bearing date the nineteenth day of January 1843. Containing Four hundred & nine acres with the usual allowances

Jo J. Wallis S. J.

To  
Daniel Brodhead Capt.  
Surveyor General

IN TESTIMONY that the above is a copy of the original remaining on file in the Department of Internal Affairs of Pennsylvania, made conformably to an Act of Assembly approved the 16th day of February, 1833, I have hereunto set my Hand and caused the Seal of said Department to be affixed at Harrisburg, this twenty six day of March, 1904.

James D. Brown  
Secretary of Internal Affairs.