

H-71-187

Elizabeth Sevitz  
D-25-28

Rudolph Laurash  
C-115-159

Susanna Laurash  
C-115-160

George Brimer  
D-2-26-A

C-191-275

Residue of  
George Cutwald

James M. Lloyd  
73a. 30p  
& all.


Benjamin Grafius  
83a. 65.7 p. & all.

George Buchanan  
I-45

George Reynolds

William  
S. Lincoln  
now  
John Piper

Robert Givins  
now  
Dr. William Smith

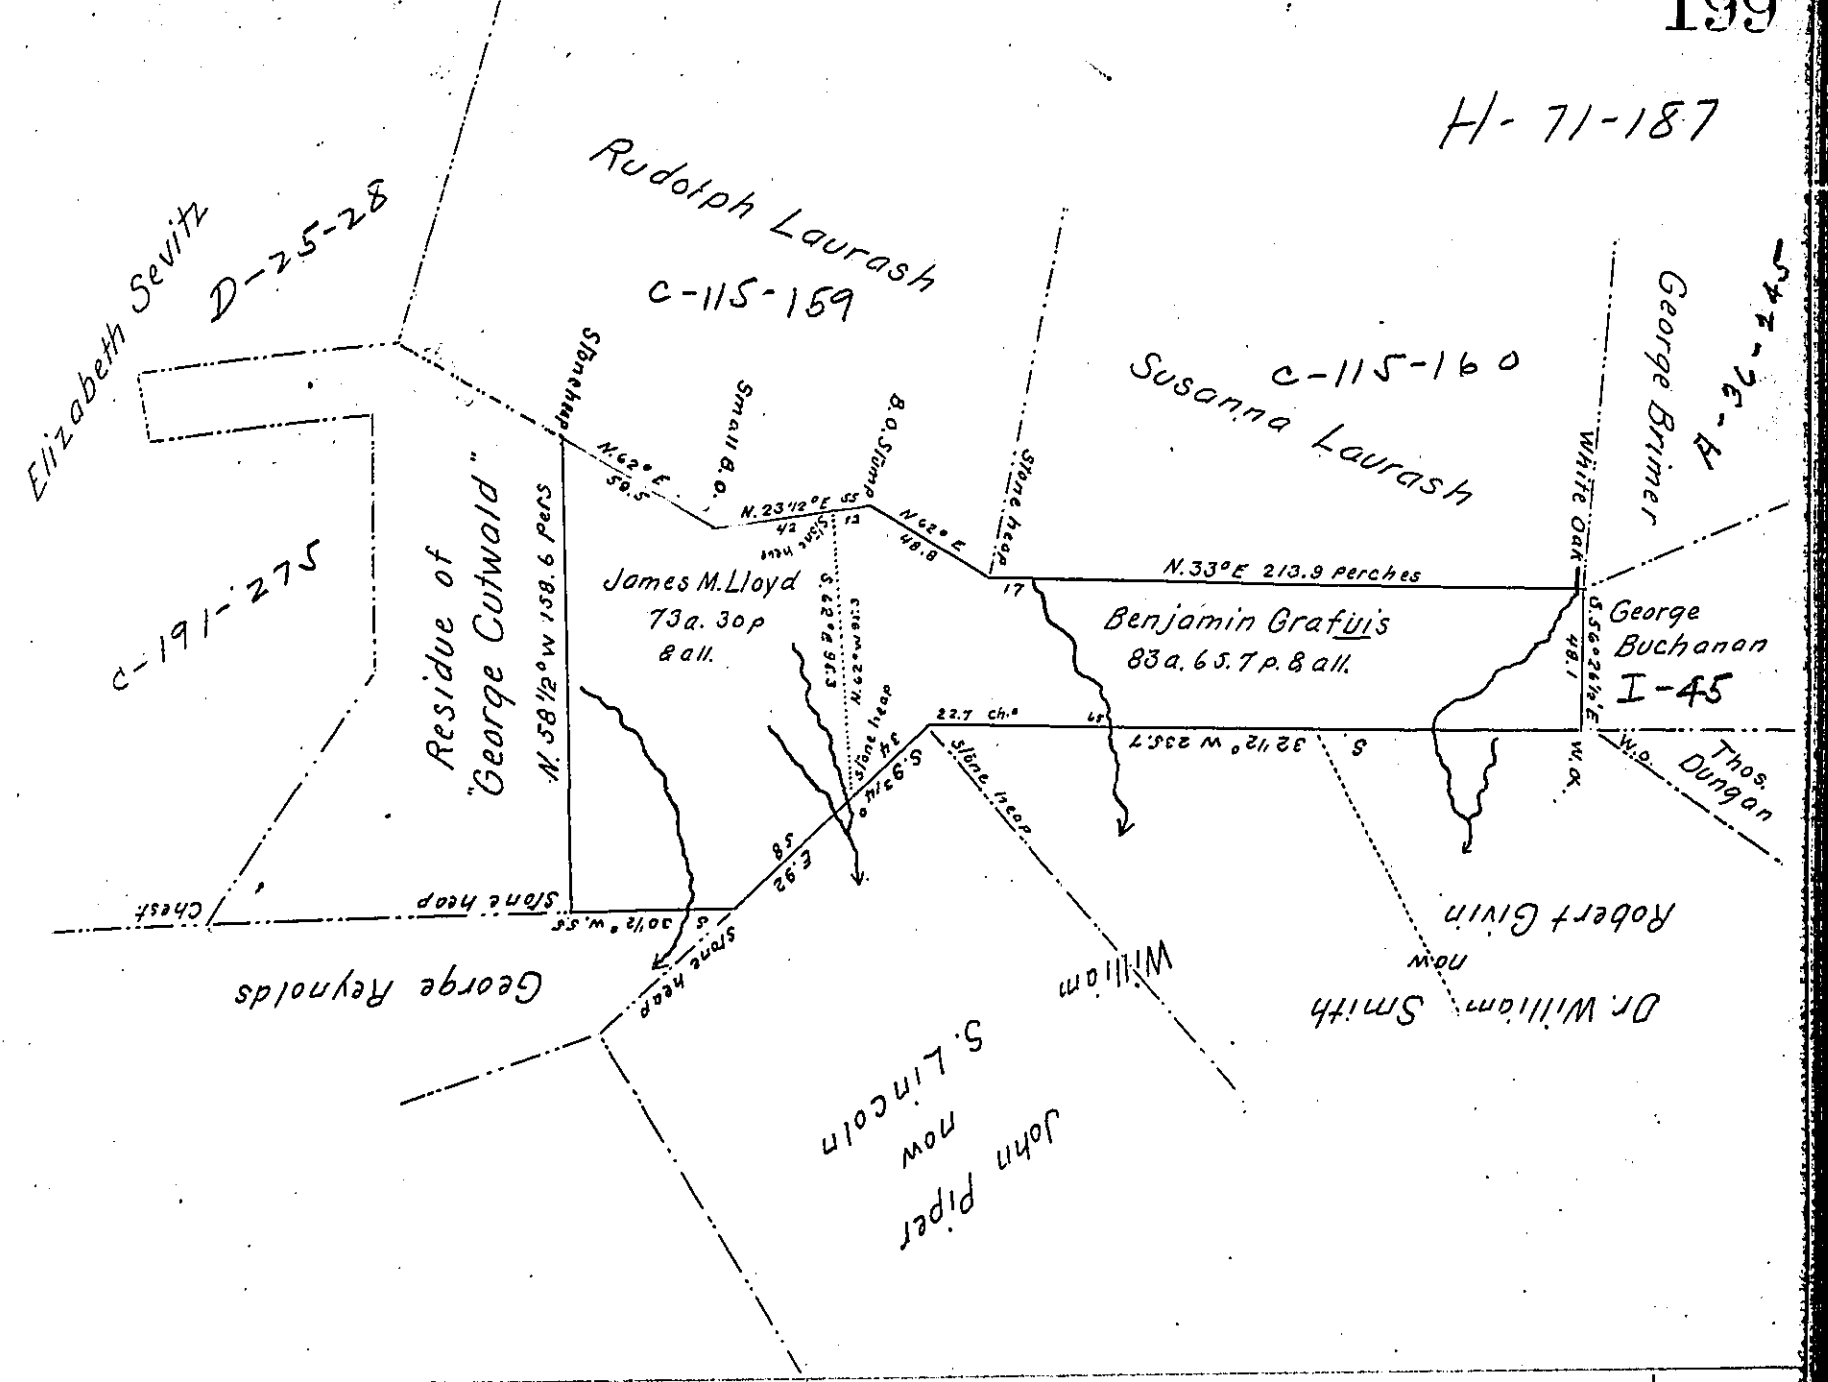

A Draft of a tract of land situated in Walker township, Huntingdon county, containing one hundred and fifty six acres, 95.7 perches and allowance of six per cent for roads &c. Surveyed for Benjamin Grafius and James M. Lloyd, the 19<sup>th</sup> day of January, A.D. 1872: being a part of a larger tract of 244 acres and 158 perches and allowance, originally surveyed in pursuance of a warrant granted to George Cutwald, dated the 7<sup>th</sup> day of April, 1792.

Jacob M. Campbell, Esq. }  
Surveyor General.

Henry Wilson  
Co. Surveyor.

IN TESTIMONY that the above is a copy of the original remaining on file in the Department of Internal Affairs of Pennsylvania, made conformably to an Act of Assembly approved the 16th day of February, 1833, I have hereunto set my Hand and caused the Seal of said Department to be affixed at Harrisburg, this fourteenth day of June 1904

*Joseph P. Brown*  
Secretary of Internal Affairs.