


202

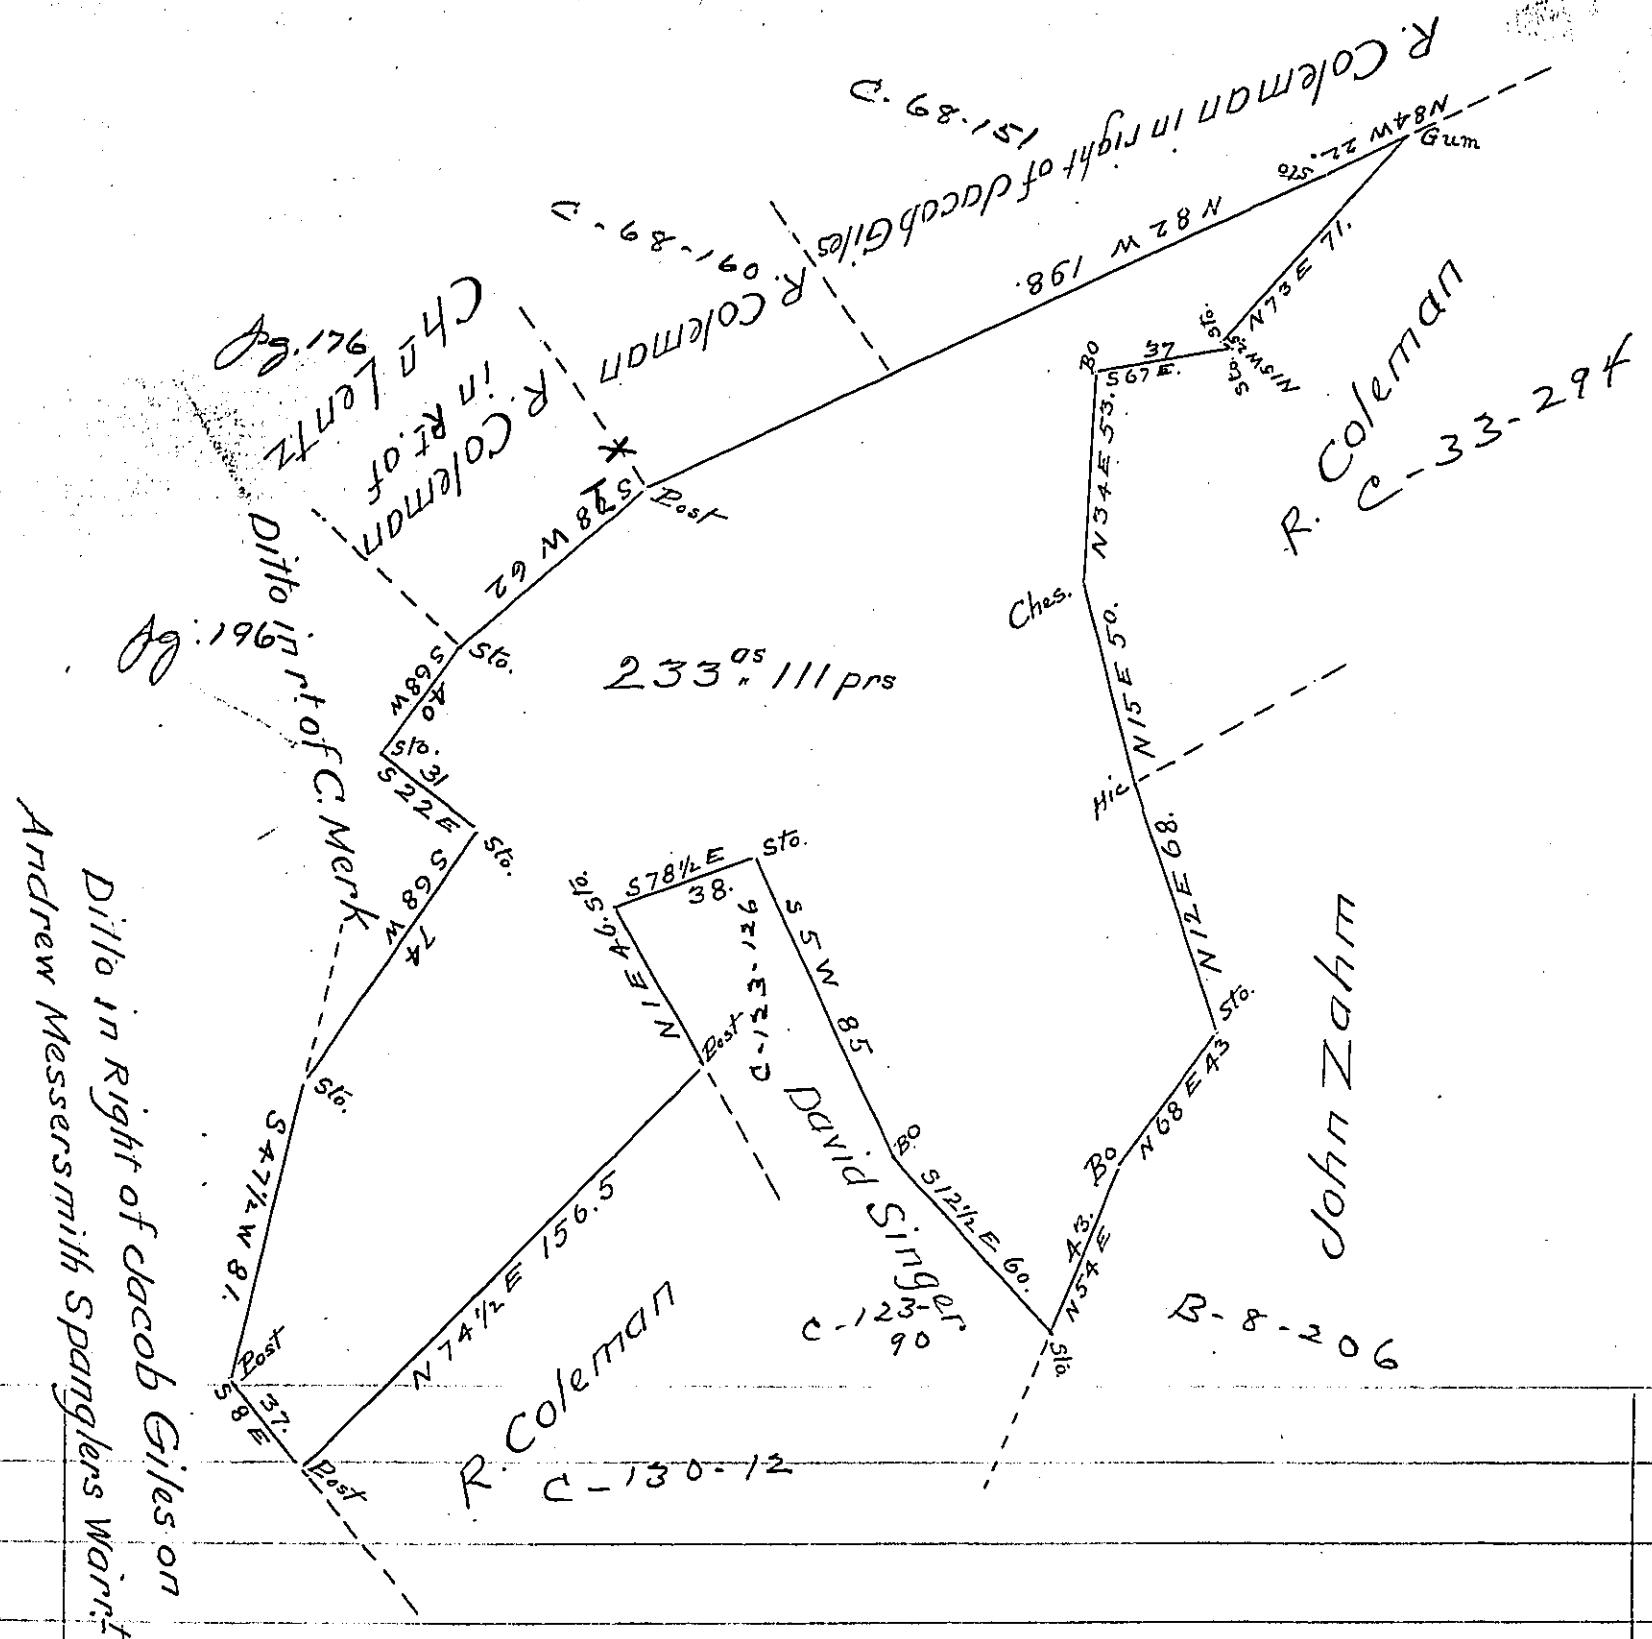

SURVEYED The 21<sup>st</sup> March 1821 for Robert Coleman  
Situate in Warwick Township Lancaster County Contain-  
ing Two hundred thirty three Acres One hundred & eleven  
perches & allowance of six per cent on Application  
of Samuel Royer dated the 13<sup>th</sup> Aug. 1765 N° 464.

Henry Carpenter D.S.

To Samuel Cochran Esquire }  
Surveyor General Pa. }

*IN TESTIMONY* that the above is a copy of the original remaining on file in  
the Department of Internal Affairs of Pennsylvania, made  
conformably to an Act of Assembly approved the 16th day of  
February, 1833, I have hereunto set my Hand and caused  
the Seal of said Department to be affixed at Harrisburg,  
this sixteenth day of May 1904.

Secretary of Internal Affairs.