


JOHN CONNER

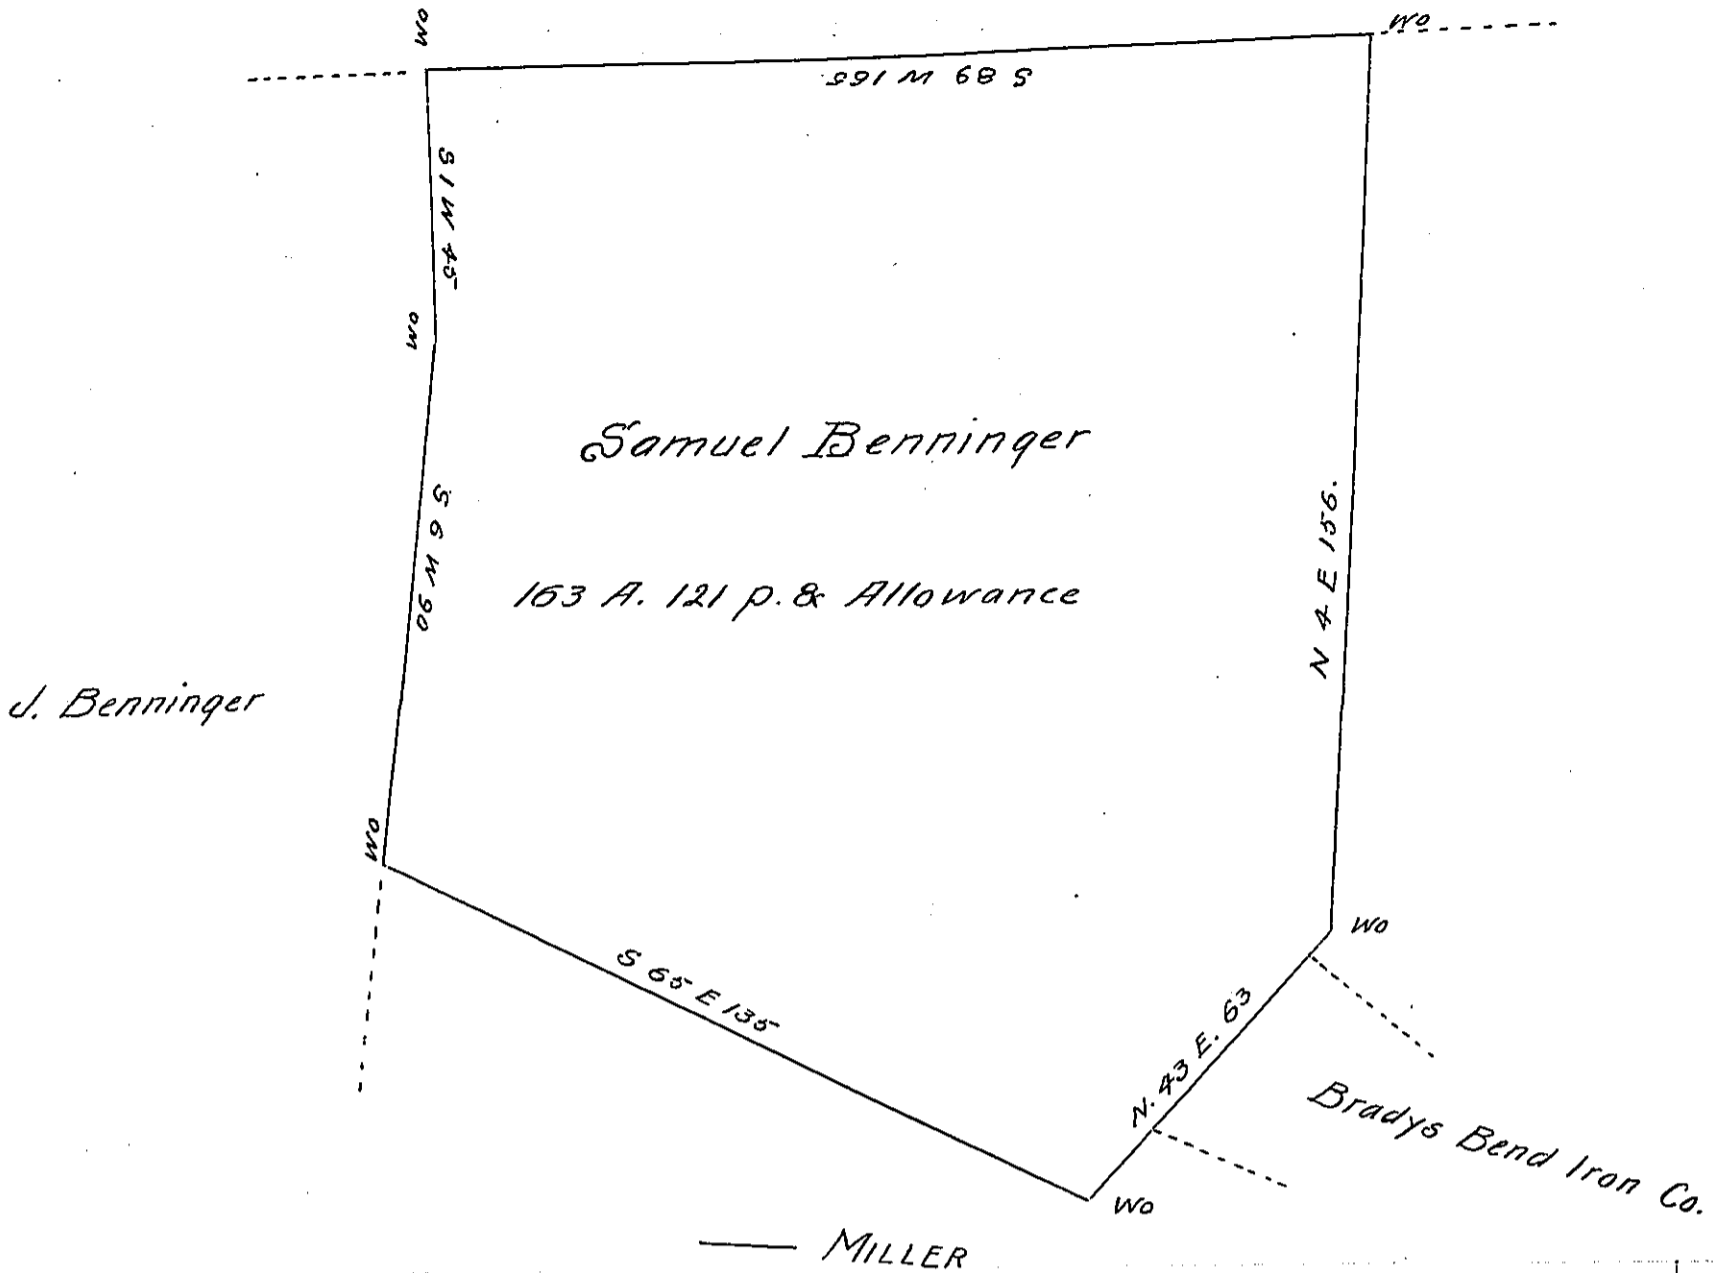

In pursuance of a warrant dated the fourth day of May 1848 granted to Samuel Benninger.

Surveyed to the aforesaid Samuel Benninger the above described tract of land situate in Madison Township Clarion Co. Pa. Containing one hundred and sixty three acres and one hundred and twenty one perches and allowance of Six per Cent

Jno K Maxwell D.S

Hon. Jno. Laporte
Surreyor General

IN TESTIMONY that the above is a copy of the original remaining on file in the Department of Internal Affairs of Pennsylvania, made conformably to an Act of Assembly approved the 16th day of February, 1833, I have hereunto set my Hand and caused the Seal of said Department to be affixed at Harrisburg, this fourth day of April 1904

Isaac R. Brown
Secretary of Internal Affairs.