


Robert Gilchrist & John Gilchrist

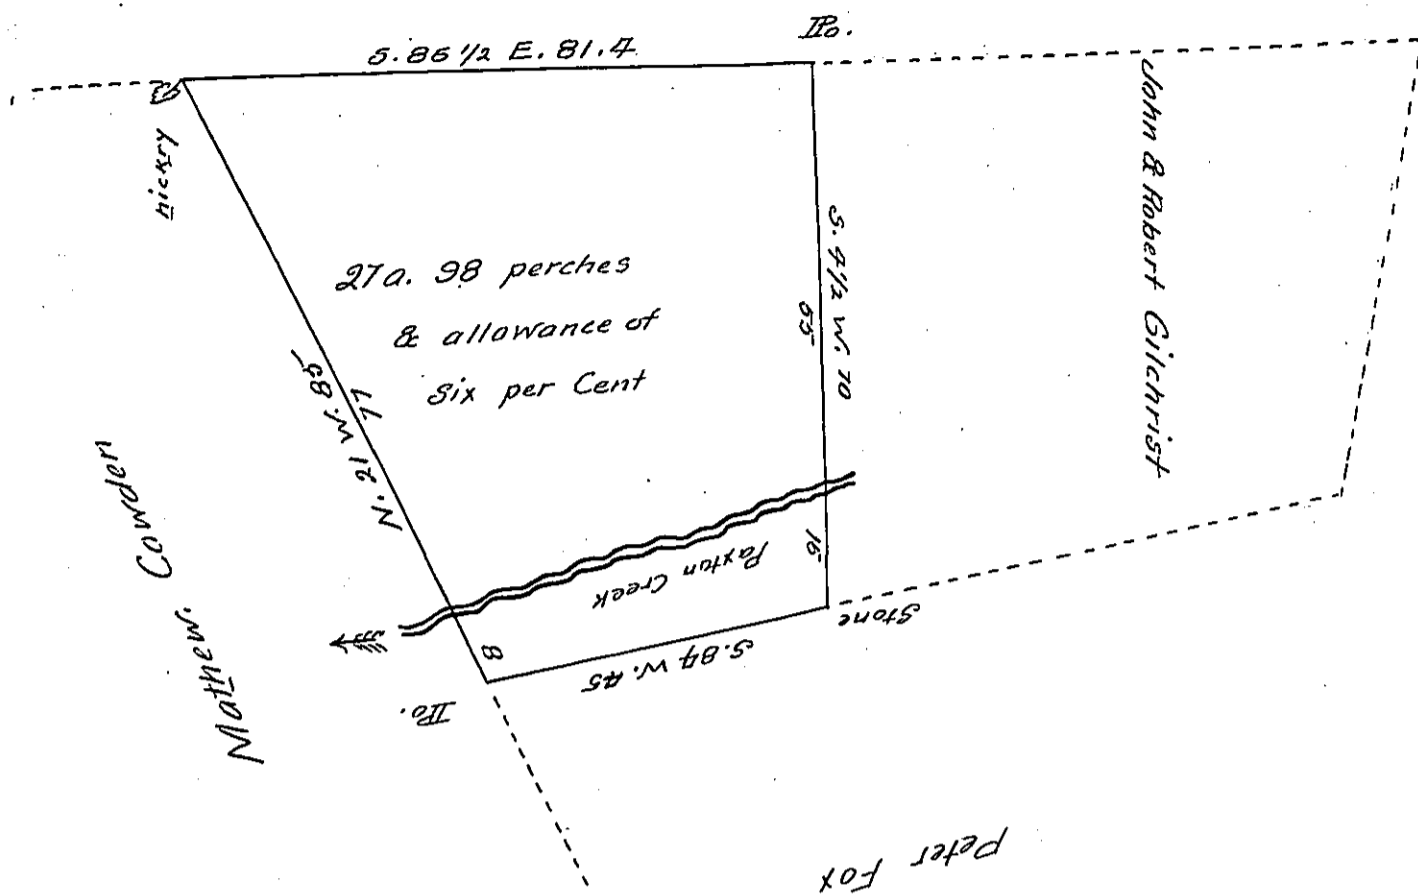

Surveyed October 30th 1833 For Catharine Spitler the above described tract of land containing twenty seven acres & ninety eight perches with allowance of six per Ct. for roads &c. situate in Lower Paxton township Dauphin County being part of a larger tract of land, granted by the Proprietaries Warrant, dated the 22<sup>d</sup> day of January 1752 to Mathew Cowden & John Gilchrist

Joseph Gray D.S.

To Jacob Spangler Esqr.  
Surveyor General

IN TESTIMONY that the above is a copy of the original remaining on file in the Department of Internal Affairs of Pennsylvania, made conformably to an Act of Assembly approved the 16th day of February, 1833, I have hereunto set my Hand and caused the Seal of said Department to be affixed at Harrisburg, this sixteenth day of June 1904

*Isaac R. Brown*  
Secretary of Internal Affairs.