


Crawford County

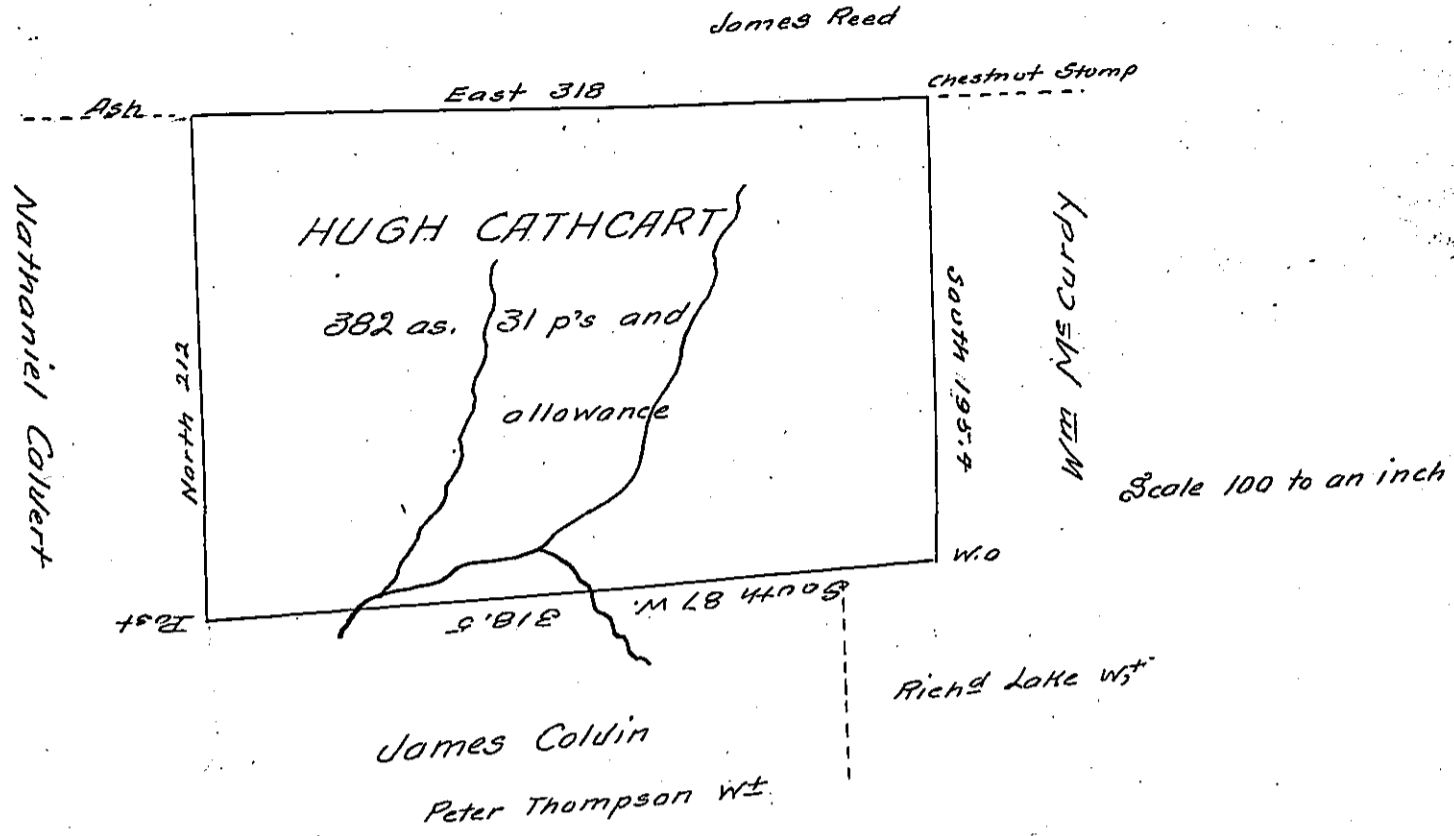

This is a draft of a tract of land situate in West Salem Township Mercer County Bounded on the North by James Reed, on the east by William McCurdy, on the south by James Coldin, on the west by Nathaniel Calvert, Surveyed - May 12th 1829. In pursuance of a warrant granted to Hugh Cathcart on the 1st day of December A. D. 1828, containing three hundred and eighty two acres and 31 perches and allowance of six per cent for - Roads, This tract is one of the earliest settled, and largely improved, three families living on it at the time of surveying, at executing the warrant

To Gabriel Heister Esqr }
S. G }

A. Brown D. S.
Mercer County

IN TESTIMONY that the above is a copy of the original remaining on file in the Department of Internal Affairs of Pennsylvania, made conformably to an Act of Assembly approved the 16th day of February, 1833, I have hereunto set my Hand and caused the Seal of said Department to be affixed at Harrisburg, this Sixteenth day of June 1904



Joseph R. Brown
Secretary of Internal Affairs.