


Joseph Taylor

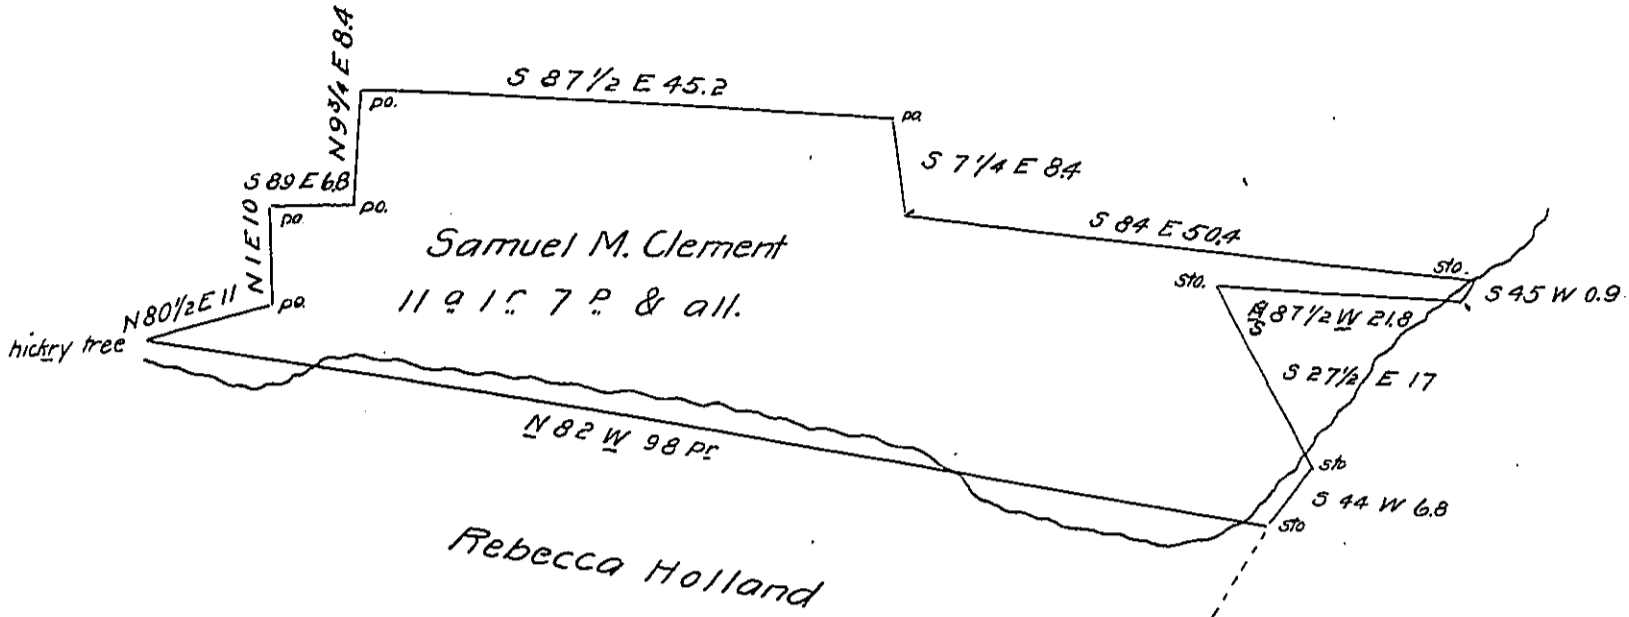

Situate on the West side of Greate Readstone Creek in Union township Fayette County and surveyed the 27<sup>th</sup> day of May 1846 in pursuance of a warrant in the name of said Clement for 11 1/2 acres of land dated the 29<sup>th</sup> day of April A.D. 1846.

This land is all cleared and in a state of cultivation and has been for many years

James Snyder D.Sr.

To John Layporte Esq.

Surveyor General

I hereby certify the above to be a true return of a survey made by me and entered in the Book in my office at Union town.

James Snyder D.Sr.

IN TESTIMONY that the above is a copy of the original remaining on file in the Department of Internal Affairs of Pennsylvania, made conformably to an Act of Assembly approved the 16th day of February, 1833, I have hereunto set my Hand and caused the Seal of said Department to be affixed at Harrisburg, this nineteenth day of May 1904

*Isaac P. Brown*  
Secretary of Internal Affairs.