


Green BEAVER 207 ✓

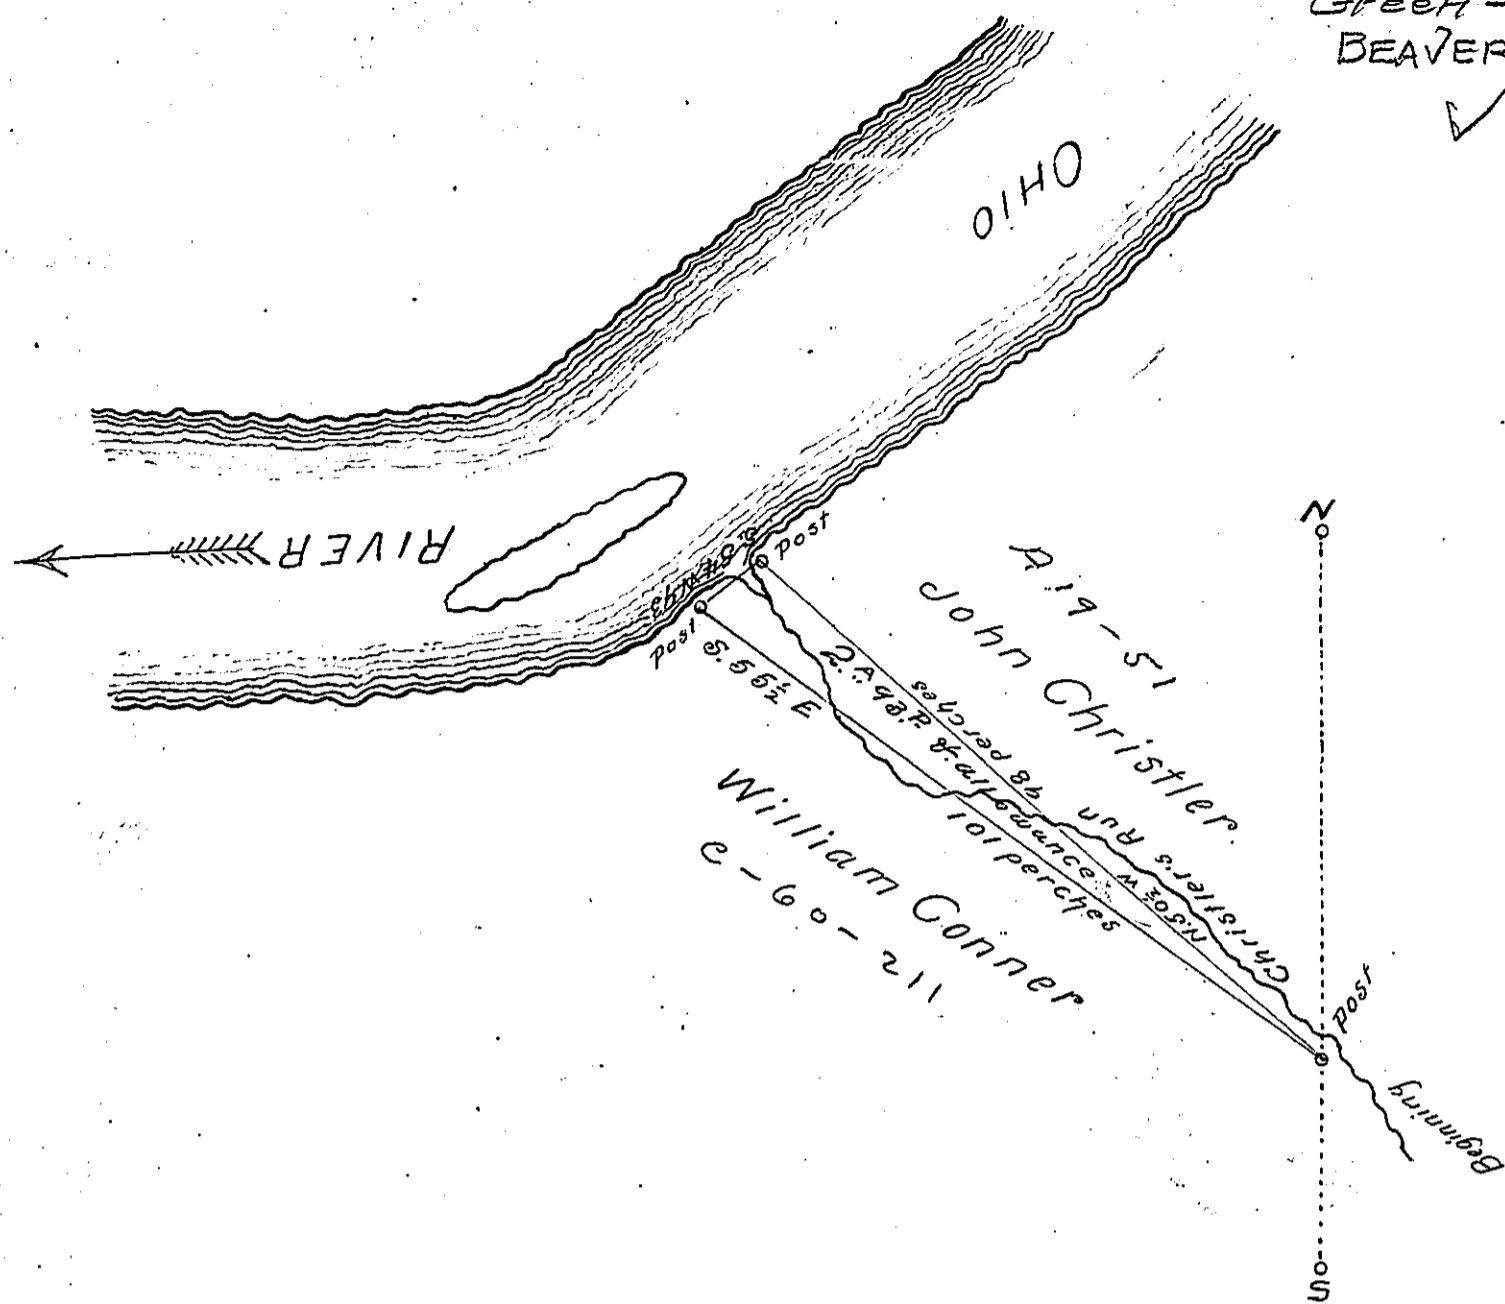

(C-81-68)

The above Draught represents a Lot of ground surveyed October 12<sup>th</sup> 1837 in pursuance of a Warrant granted to John Christler dated June 12<sup>th</sup> 1837 Situate on the south Side of the Ohio River in Green Township Beaver County Pa. Adjoining lands as above.

Containing two acres Ninety three perches and allowance of six per cent

W<sup>m</sup> McCallister D.S.

John Taylor Esqr.  
Surveyor General

IN TESTIMONY that the above is a copy of the original remaining on file in the Department of Internal Affairs of Pennsylvania, made conformably to an Act of Assembly approved the 16th day of February, 1833, I have hereunto set my Hand and caused the Seal of said Department to be affixed at Harrisburg, this twenty first day of June 1904

Joseph R. Brown  
Secretary of Internal Affairs.