


Land

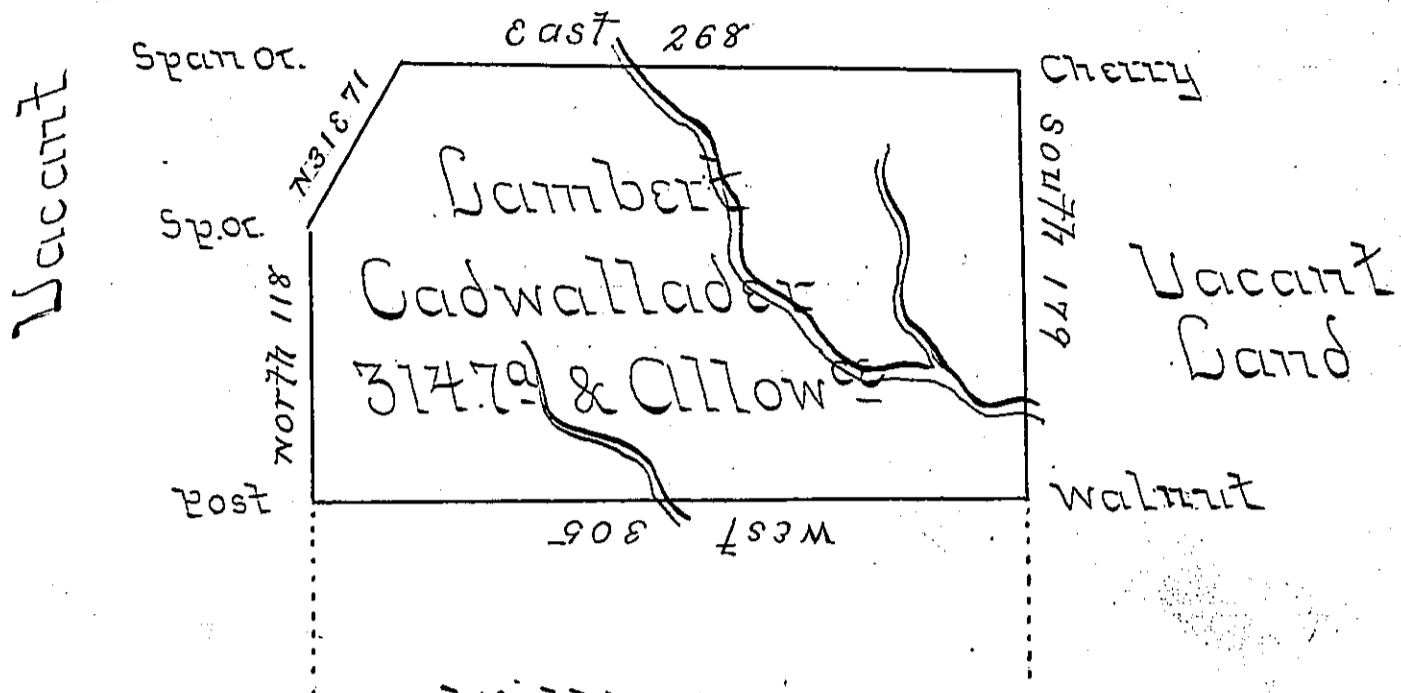

William Hamilton

Survey'd to Lambert Cadwallader on the 23^d Day of December 1774 The above Described Tract of Three hundred & fourteen Acres & three Quarters of an Acre & the usual Allowance of six PC^t Situate on the East Side the Miskamincates River adjoining Land Survey'd to William Hamilton in Armstrong Township Westmorland County By Warrant of the 28th Day of February 1774

p Joshua Elder U.S.

To John Lukens Esq: S. Genl

IN TESTIMONY that the above is a copy of the original remaining on file in the Department of Internal Affairs of Pennsylvania, made conformably to an Act of Assembly approved the 16th day of February, 1833, I have hereunto set my Hand and caused the Seal of said Department to be affixed at Harrisburg, this day of 1904.

James B. Brown
Secretary of Internal Affairs.