


*Courses and distances up the River.*

N. 49 E. 30  
 N. 65 E. 74  
 N. 58½ E. 74  
 N. 40 E. 145  
 Total 323

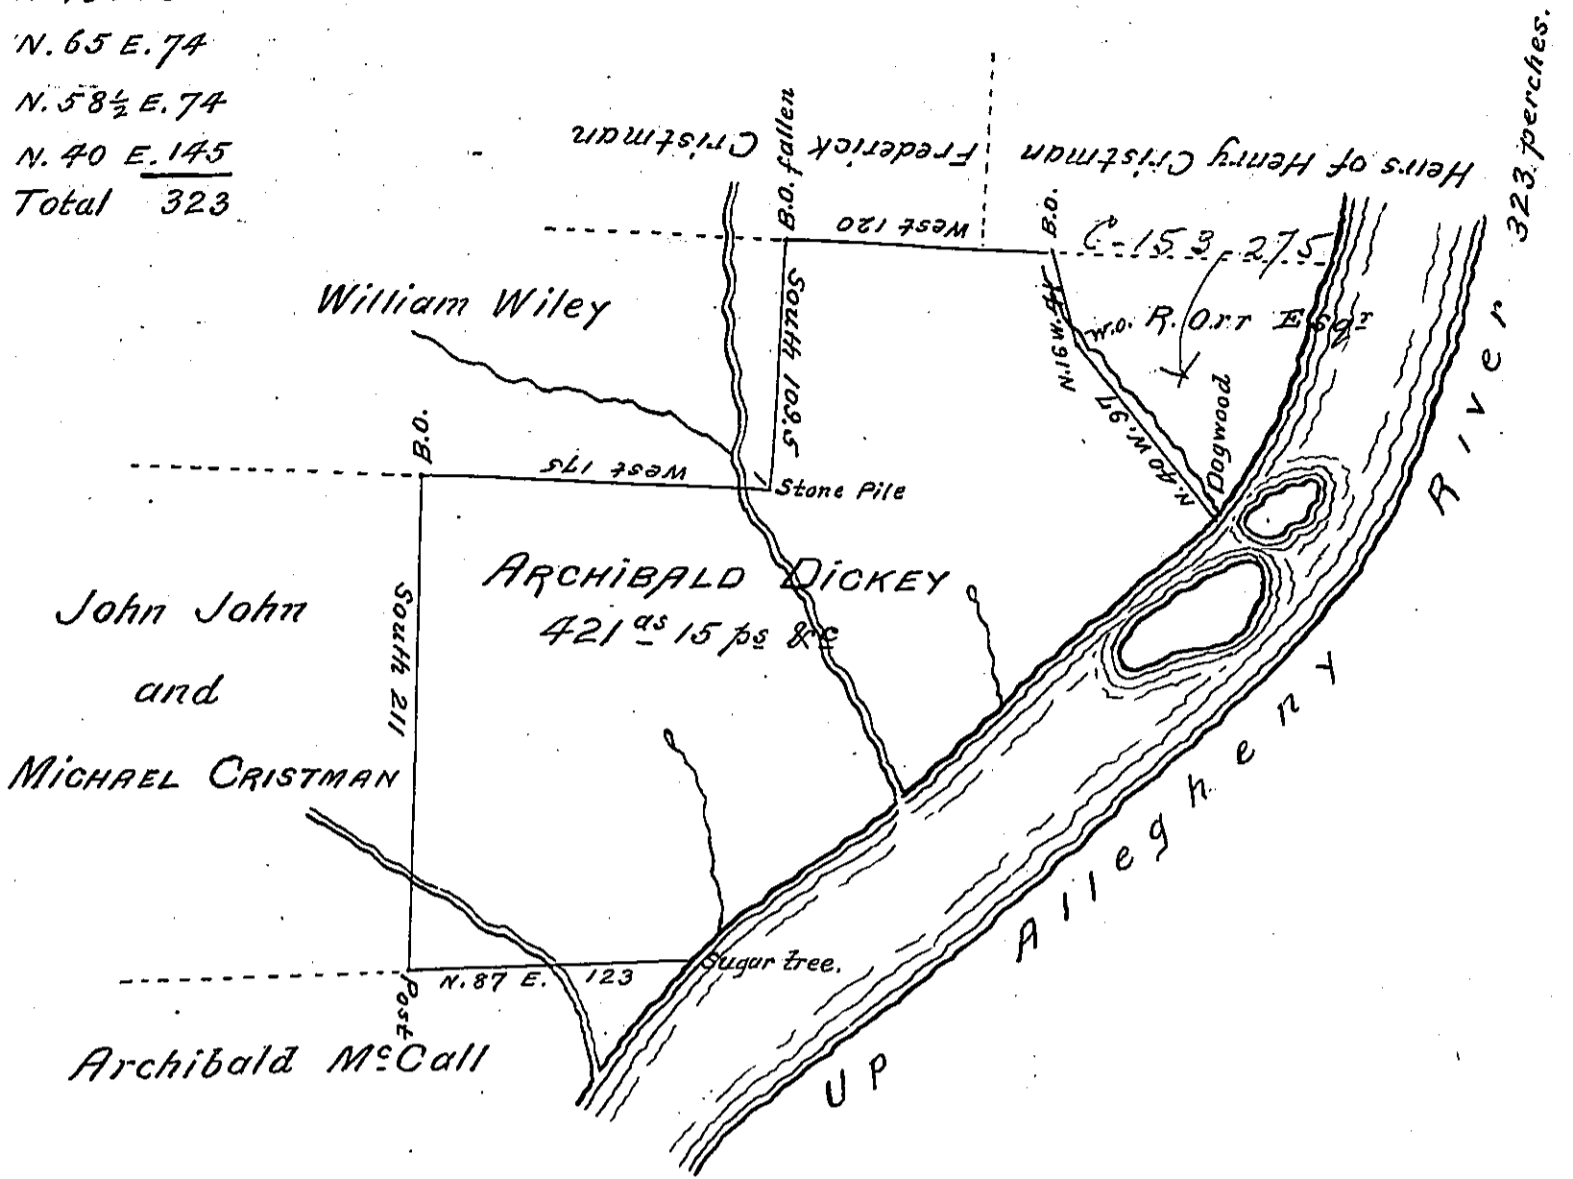

*In pursuance of a Warrant Dated March 16<sup>th</sup> 1840 Granted to Archibald Dickey.*

*Surveyed to the same on the 28<sup>th</sup> day of March 1840 the above described Tract of land containing four hundred and twenty one acres fifteen perches and allowance of Six per cent & c Situate in Sugar creek Township Armstrong County N.W. of Allegheny River.*

*For Isaiah Guthrie D.S.*

*To Jacob Sallade Esq.  
 Surveyor General*

*J. E. Meredith*

*I do hereby certify that I have examined the above return of Survey and find it to be correct.*

*Isaiah Guthrie D.S.*

*IN TESTIMONY that the above is a copy of the original remaining on file in the Department of Internal Affairs of Pennsylvania, made conformably to an Act of Assembly approved the 16th day of February, 1833, I have hereunto set my Hand and caused the Seal of said Department to be affixed at Harrisburg, this sixteenth day of July 1904.*

*Lucas R. Pearson*  
 Secretary of Internal Affairs.