


C-99-21

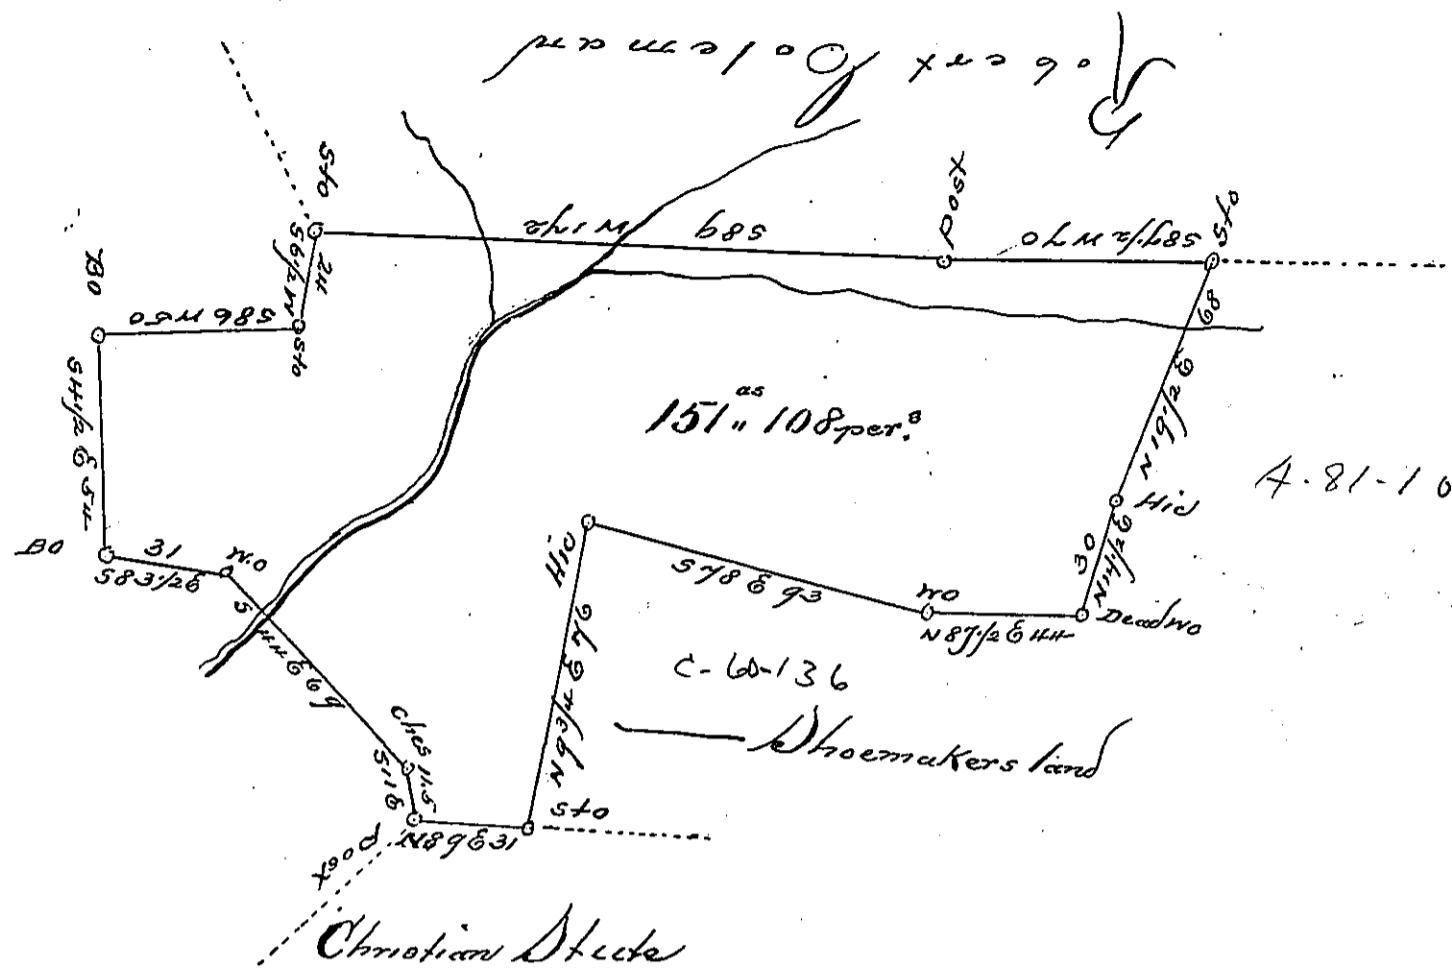

Surveyed the 21st April 1821 for Robert Colerard, situated in Londonderry Township Lebanon County, Containing one hundred fifty-one acres one hundred & eight perches and allowed by his Warrant of the 2^d day of July
A.D. 1799.

To Samuel Cockran Esq'rd
Surveyor General

Thomas Smith d. f.

Lebanon, April 1823. I approve of the above
Survey to be returned into the Surveyor General's Office.

Lewis Hollingsworth D.P.

*IN TESTIMONY that the above is a copy of the original remaining on file in
the Department of Internal Affairs of Pennsylvania, made
conformably to an Act of Assembly approved the 16th day of
February, 1833, I have hereunto set my Hand and caused
the Seal of said Department to be affixed at Harrisburg,
this twenty-fourth day of May, 1904,*

Secretary of Internal Affairs.