


Lot Number 187.

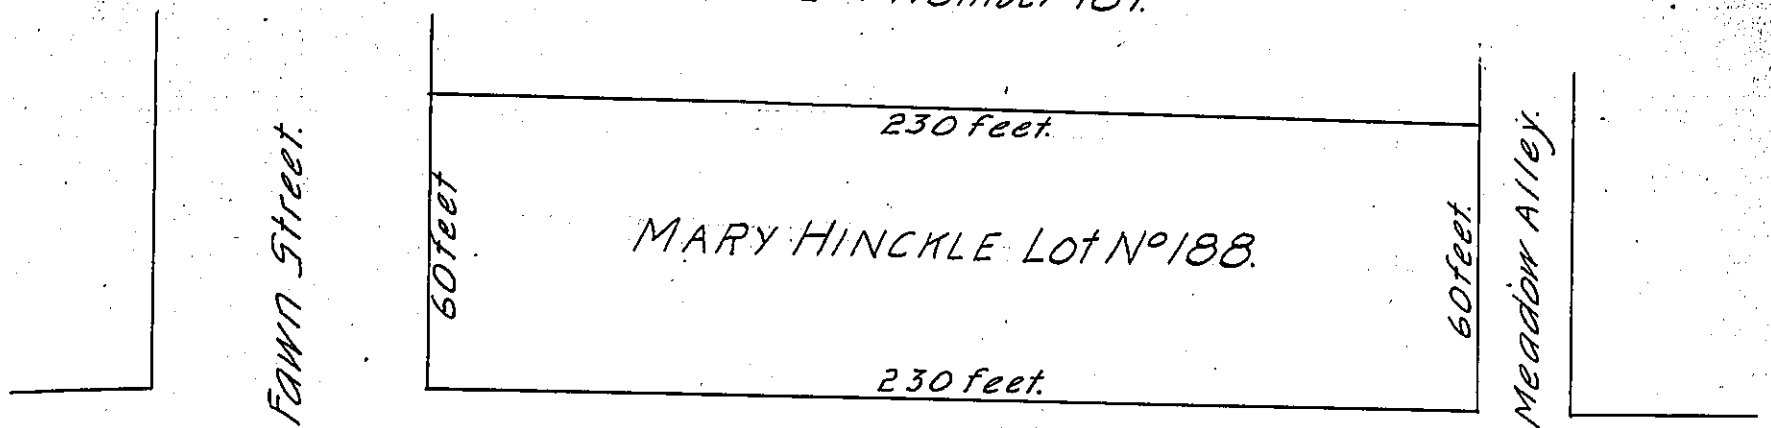

Poakberry Street.

In Pursuance of an Order from the Commissioner of Property dated the 16th day of June 1772 a Survey was made on the 3^d day of July 1772 for Mary Hinckle on a Certain Lot of Ground Situate in the Town of Sunbury in the County of Northumberland marked in a General Plan of said Town Number One Hundred and Eighty Eight Containing in Breadth North and South on Fawn Street Sixty feet & in Length East and West Two hundred and thirty feet Bounded Southward by Poakberry Street, Eastward by Meadow Alley, North by Lot Number One Hundred and Eighty Seven, and Westward by Fawn Street, Returned into the Secretary's Office the 19th day of September 1776 for Robert Dushea.

IN TESTIMONY that the above is a copy of the original remaining on file in the Department of Internal Affairs of Pennsylvania, made conformably to an Act of Assembly approved the 16th day of February, 1833, I have hereunto set my Hand and caused the Seal of said Department to be affixed at Harrisburg, this twenty-sixth day of July 1904.

Loac B. Brown
 Secretary of Internal Affairs.