


67-164

Note. C.O. stands for Chesnut Oak

Ag: 166

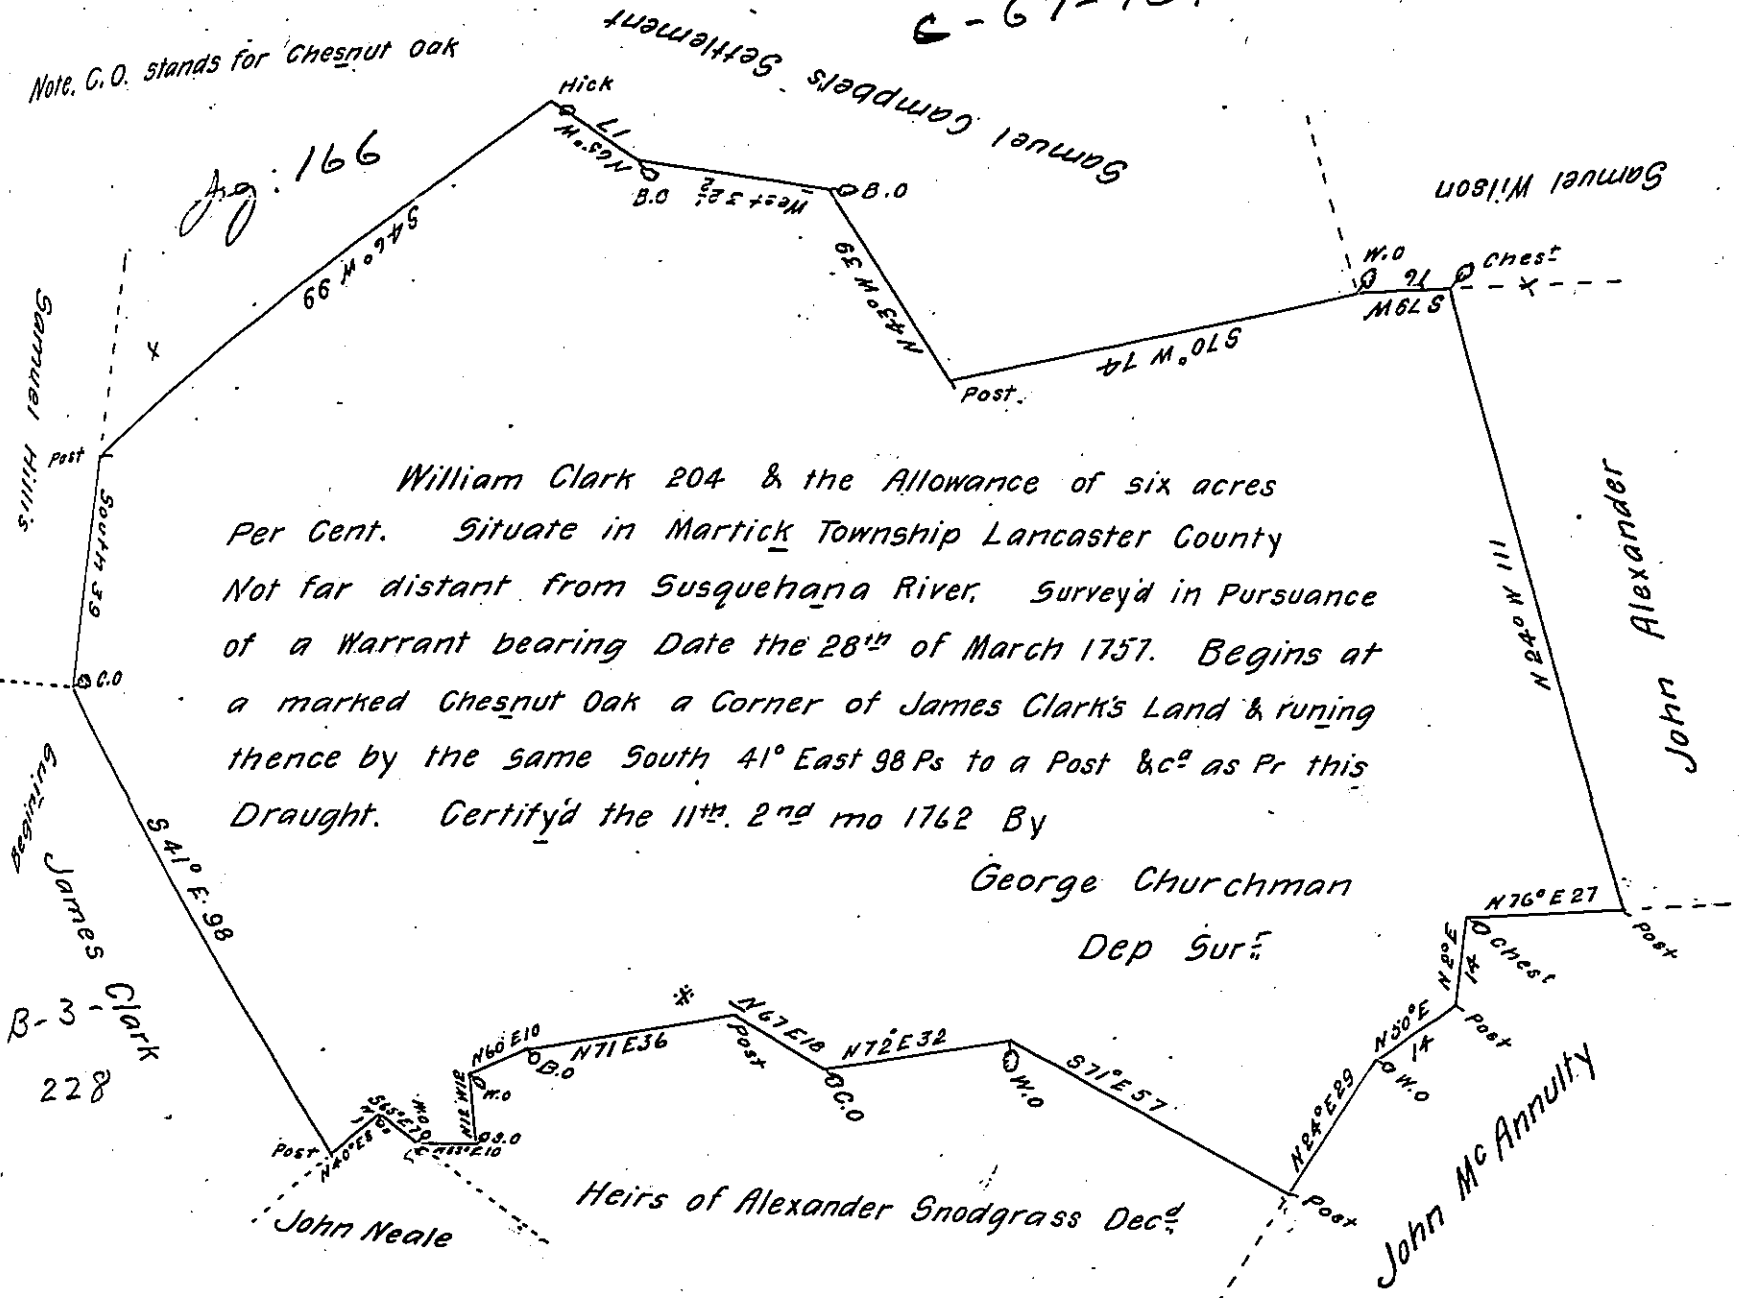

William Clark 204 & the Allowance of six acres
 Per Cent. Situate in Martick Township Lancaster County
 Not far distant from Susquehanna River. Surveyd in Pursuance
 of a Warrant bearing Date the 28th of March 1757. Begins at
 a marked Chesnut Oak a Corner of James Clark's Land & runing
 thence by the same South 41° East 98 Ps to a Post &c^o as Pr this
 Draught. Certifyd the 11th. 2nd mo 1762 By

George Churchman
 Dep Sur^r

Note. these short Courses are N 40° E 8 P. to a White Oak
 S 65° E 7 Ps to a white oak, - N 83° E 10 Ps to a Spanish Oak
 N 12° W 12 Ps to a white oak, N 60° E 10 P to a black Oak &c^o

* Say S 67° E 18 Perches
 A. Porter S. G.

IN TESTIMONY that the above is a copy of the original remaining on file in
 the Department of Internal Affairs of Pennsylvania, made
 conformably to an Act of Assembly approved the 16th day of
 February, 1833, I have hereunto set my Hand and caused
 the Seal of said Department to be affixed at Harrisburg,
 this eleventh day of June 1904.

Joseph P. Brown
 Secretary of Internal Affairs.