


C-185-25

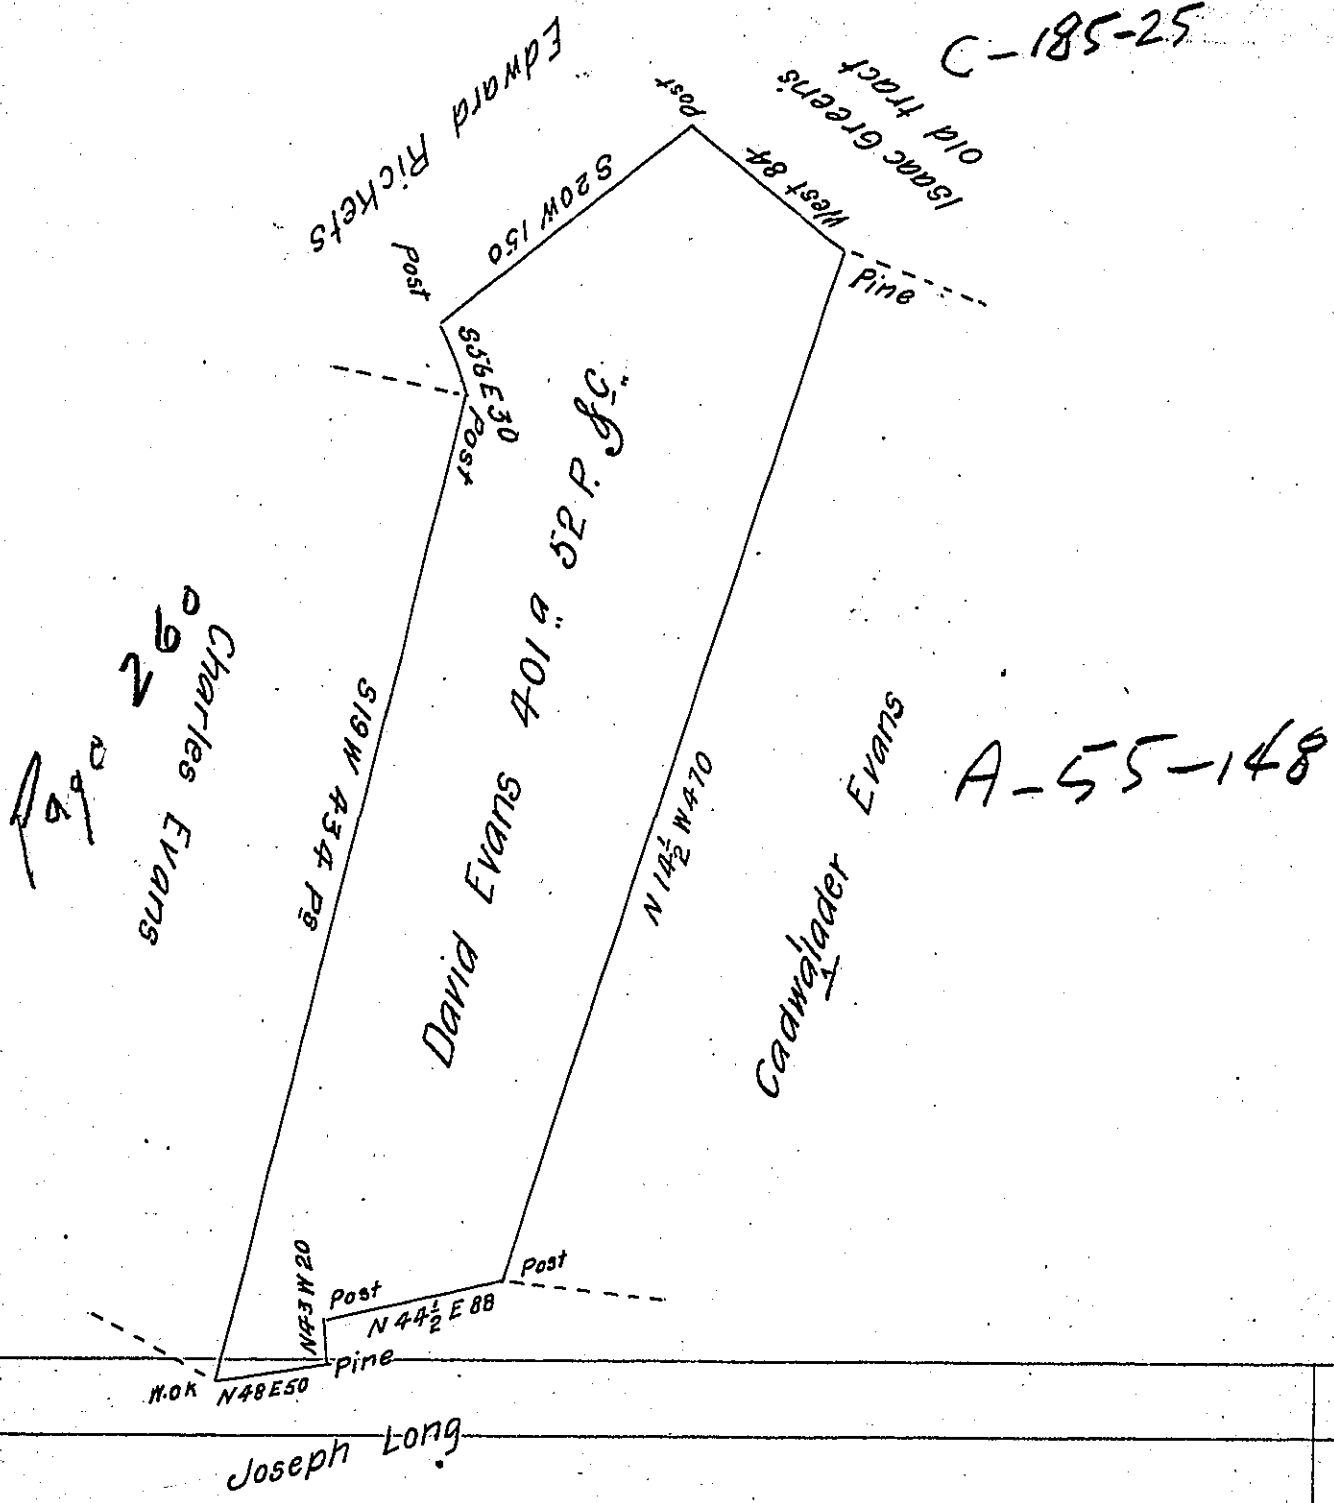

Joseph Long

A Draft of a tract of land called "—————" Situate on the Warrior-  
 Ridge in Huntingdon County containing four hundred and one Acres  
 fifty two Perches and Allowance of Six P. Cent for Roads & C.  
 Surveyed 10<sup>th</sup> September 1794. for David Evans on Warrant dated  
 5<sup>th</sup> August 1794.

John Canan D.S.

Daniel Brodhead Esq.  
 Surveyor General

IN TESTIMONY that the above is a copy of the original remaining on file in  
 the Department of Internal Affairs of Pennsylvania, made  
 conformably to an Act of Assembly approved the 16th day of  
 February, 1833, I have hereunto set my Hand and caused  
 the Seal of said Department to be affixed at Harrisburg,  
 this twenty first day of July 1904.

*James D. [Signature]*  
 Secretary of Internal Affairs.