


Indep^{ce} Twp. 257
BEAVER H33-380

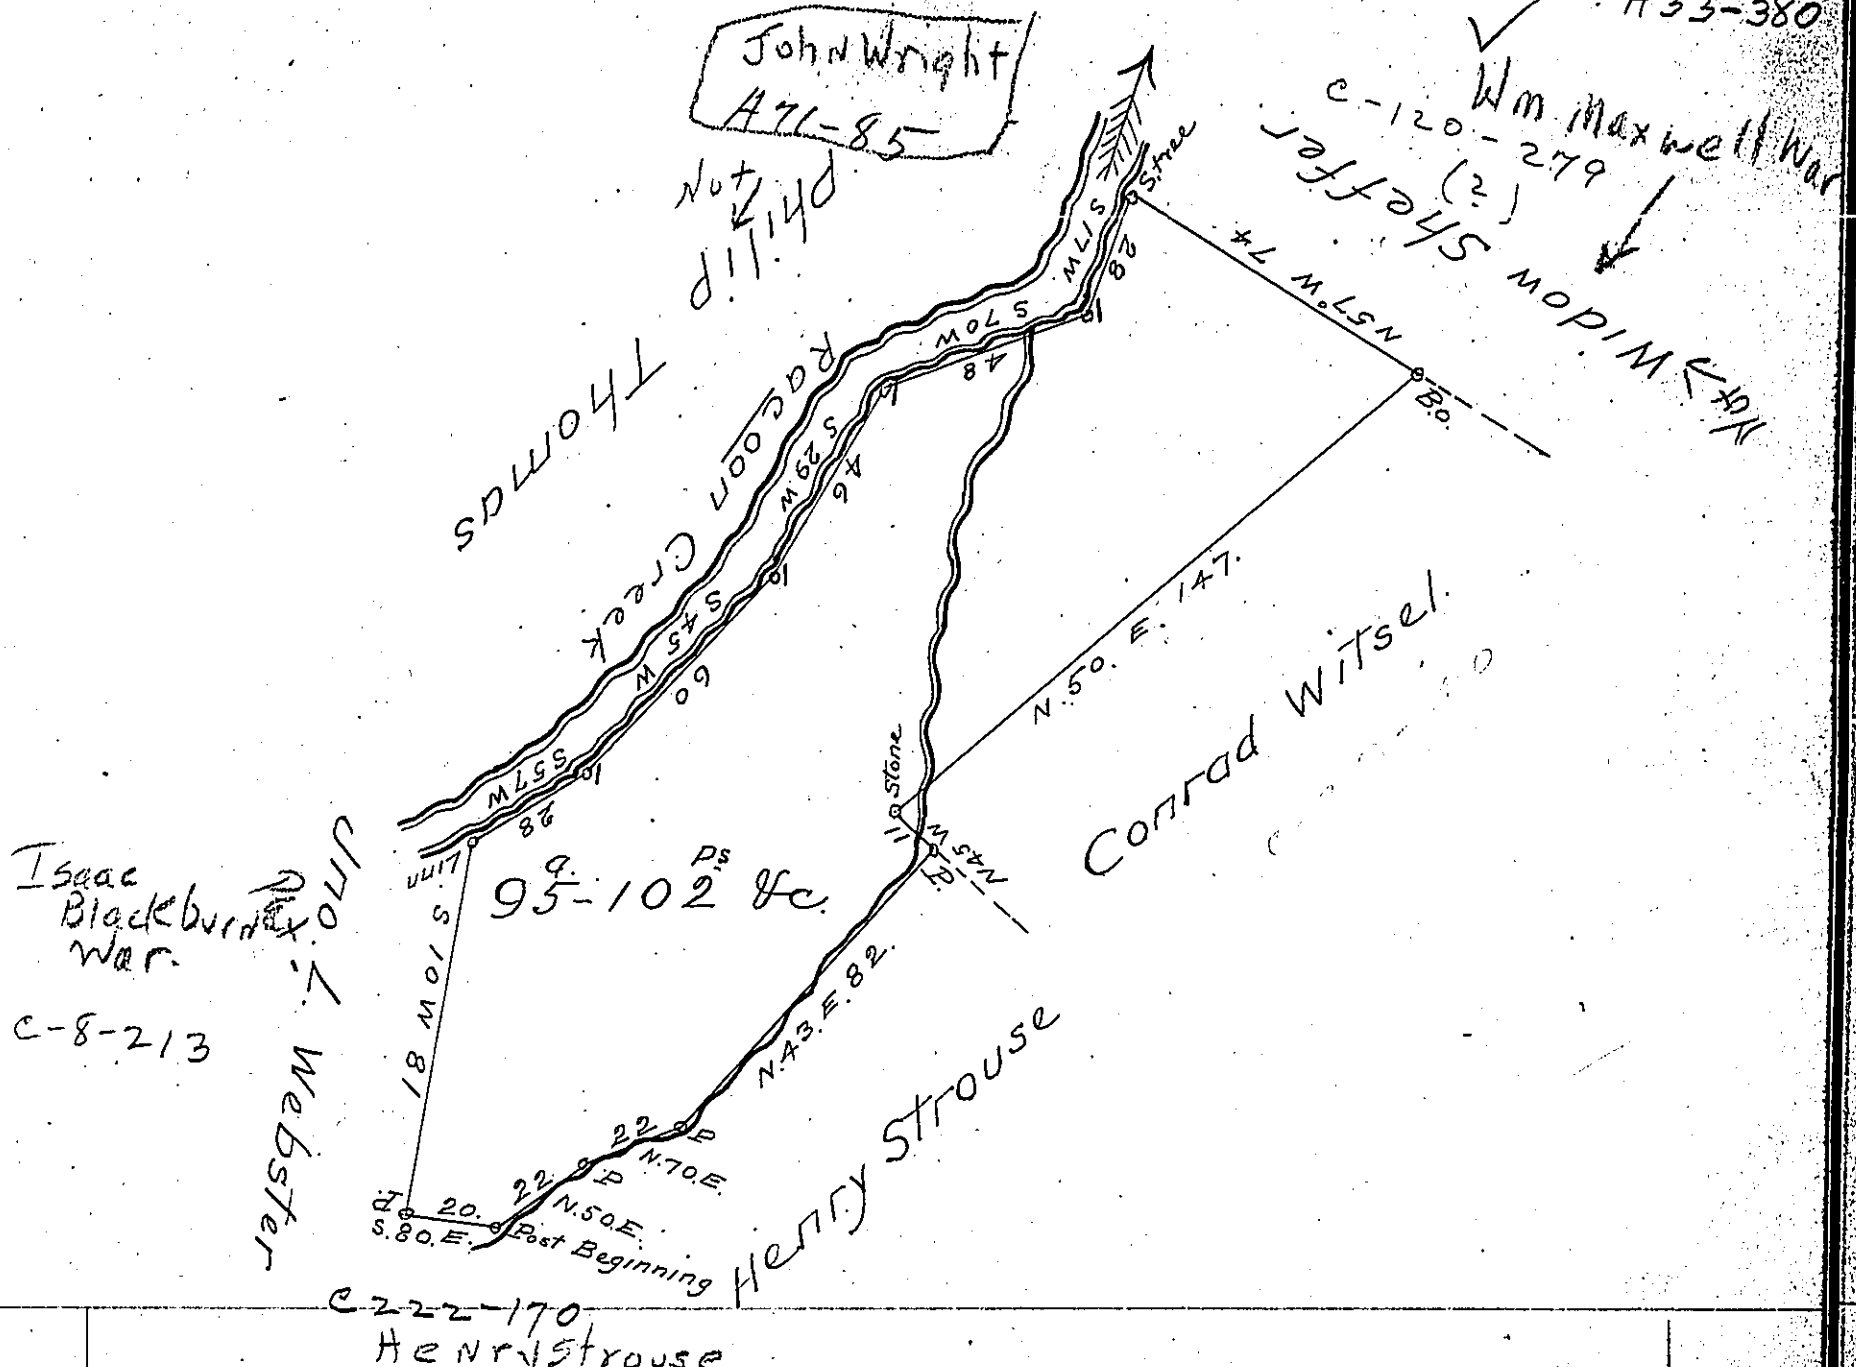

Isaac Blackburn War.
C-8-213
Jno. L. Webster

Wm Maxwell War
Widow Shaffer
C-120-279
(2)

222-170
Henry Strouse

The above is a Draft of a tract of Land Surveyed April 8th 1818 in pursuance of a Warrant granted to William Eaton dated July the 3rd 1817 Situate in Hopewell township Beaver County Containing 95 Acres 102 perches and allowance &c.

I Hugh McCullough do certify that there was on the ground an actual Improvement at the time of survey

Hugh McCullough D.S.

To Jacob Spangler Esq^r }
Surveyor General }

IN TESTIMONY that the above is a copy of the original remaining on file in the Department of Internal Affairs of Pennsylvania, made conformably to an Act of Assembly approved the 16th day of February, 1833, I have hereunto set my Hand and caused the Seal of said Department to be affixed at Harrisburg, this first day of September 1904

Jane B. [Signature]
Secretary of Internal Affairs.