


Wm keys in right of Jno Hughs.

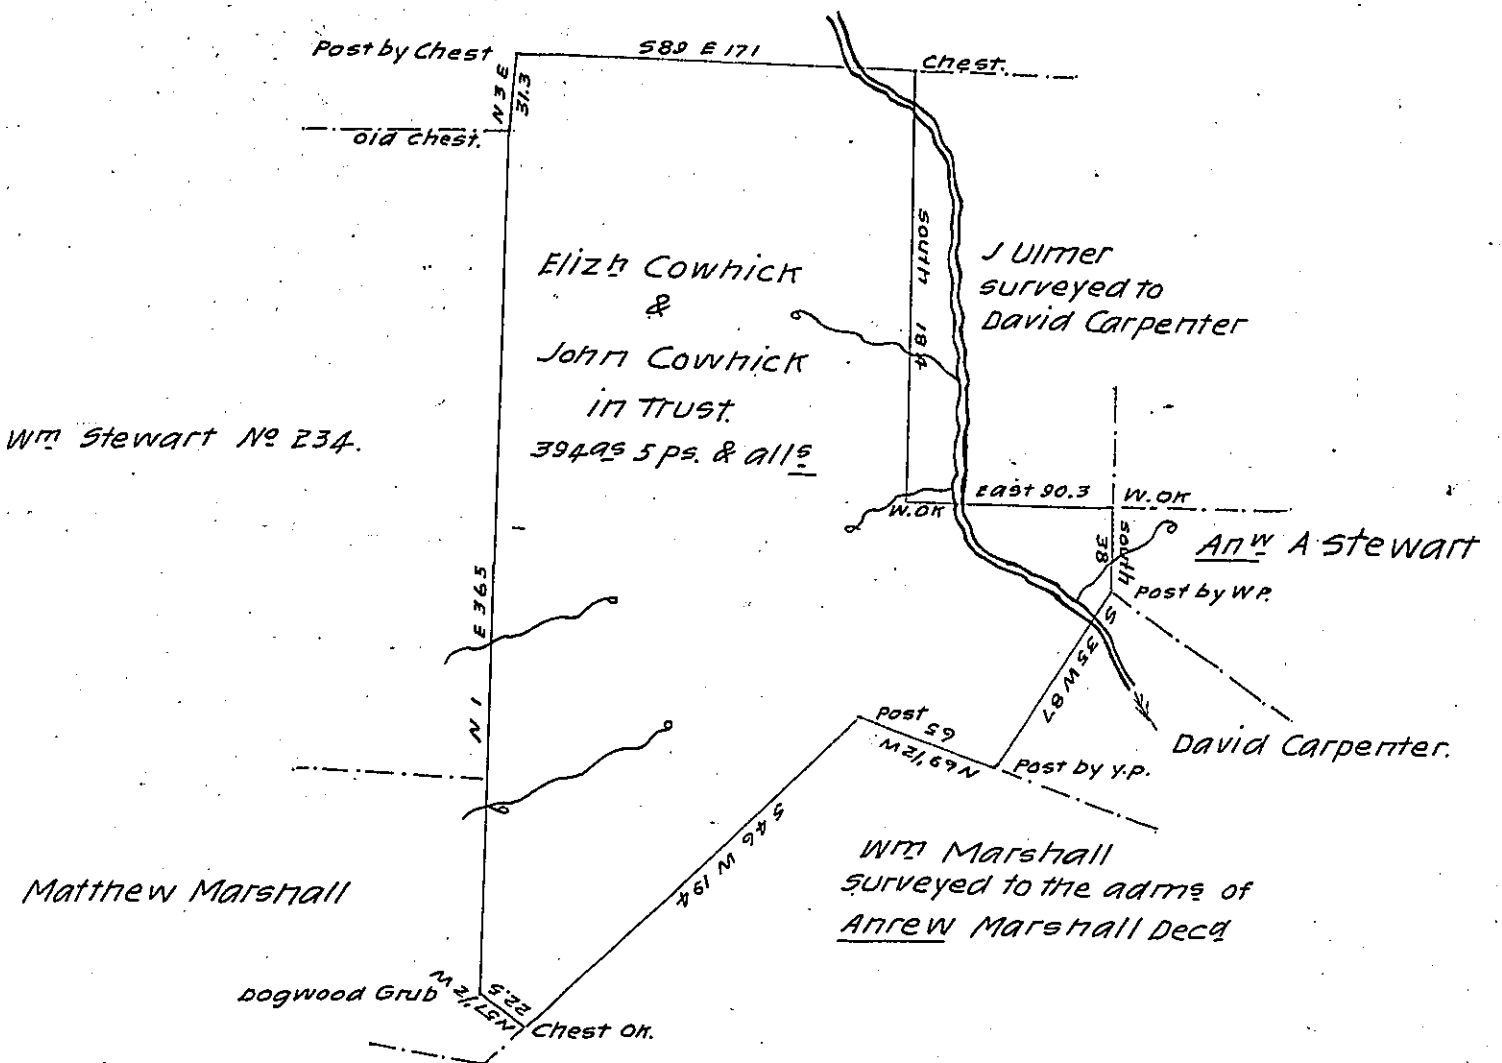

Situate on the waters of Pine & Jobs Runs in Lycoming Township & County & bounded as above discribed surveyed to Elizabeth Cowhick and John Cowhick in Trust for the Heirs of John Cowhick Decd on the 11th day of June 1839 by virtue of their Improvement Warrant dated 5th April 1839 containing Three hundred & Ninety four acres & five perches and allowance of Six per cent for Roads &c.

Alexr. H. McHenry D.S.

To Jacob Gallade Esquire  
Surveyor General

Note The Improvements are three log Houses, two log Barns & about one hundred & fifty acres of Cleared land the improvement comenced Jan'y 1808

A. H. McHenry D.S.

IN TESTIMONY that the above is a copy of the original remaining on file in the Department of Internal Affairs of Pennsylvania, made conformably to an Act of Assembly approved the 16th day of February, 1833, I have hereunto set my Hand and caused the Seal of said Department to be affixed at Harrisburg, this twenty eighth day of JULY 1904

*James D. Brown*  
Secretary of Internal Affairs